

Is the dining table property of the "single-sex association" or the common property of the entire community?

Is any discrimination in the dining hall brought to the notice of the authorities immediately?

Is only women students are to be allowed?

Is the discrimination on grounds of religion or caste prohibited?

NOTES :

CLIENT

MSC L
03/14/01 A.D. 15465 09137790004

PROJECT :

KADRI PARK


DWG. TITLE


MASTER PLAN

DATE	SCALE	DWG. NO 001
13-03-2019	N.T.S	
DRAWN	V.K.S	
CHECKED	M.V.P	

ARCHITECTS:

 pallands associate
architects & interior designers
#1, Temple square, canton
mongkok, ph: 2475441, 26748
pallands @ gmo2.co

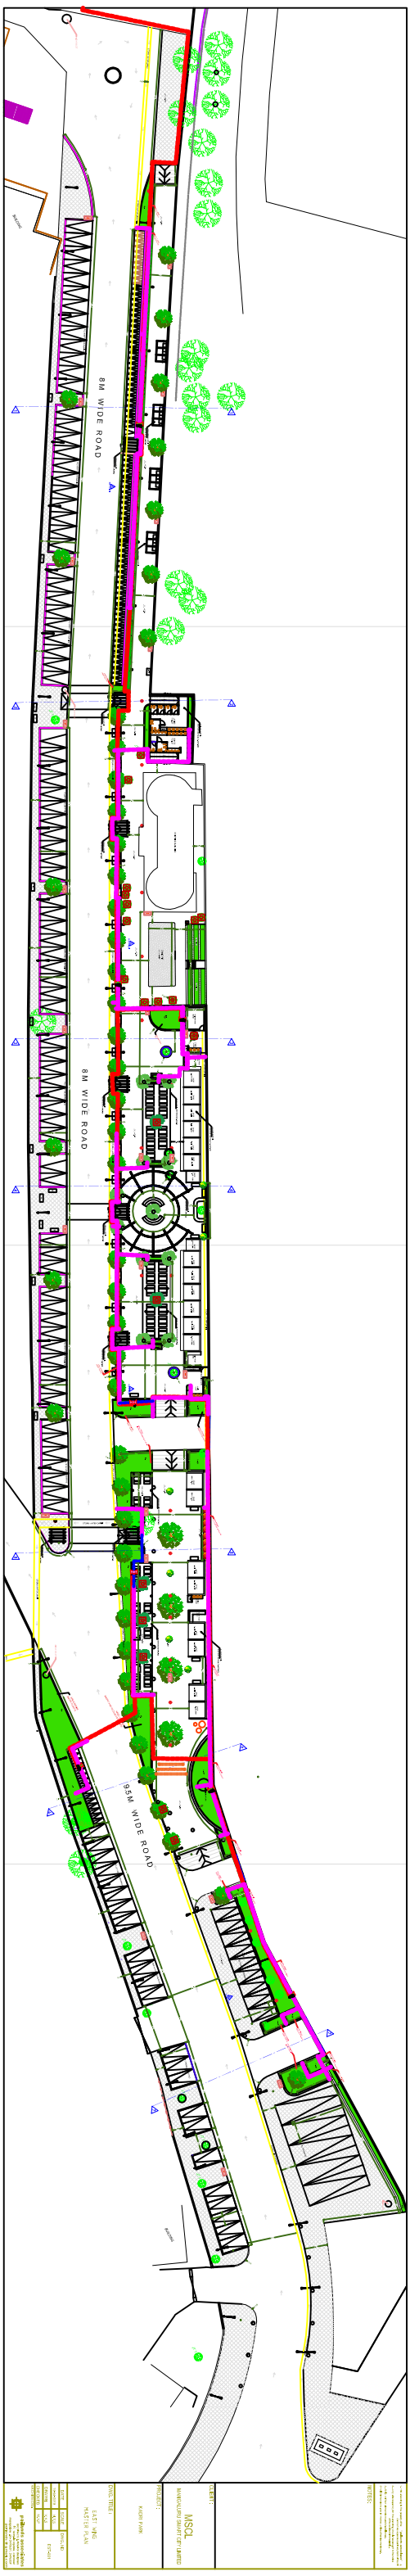

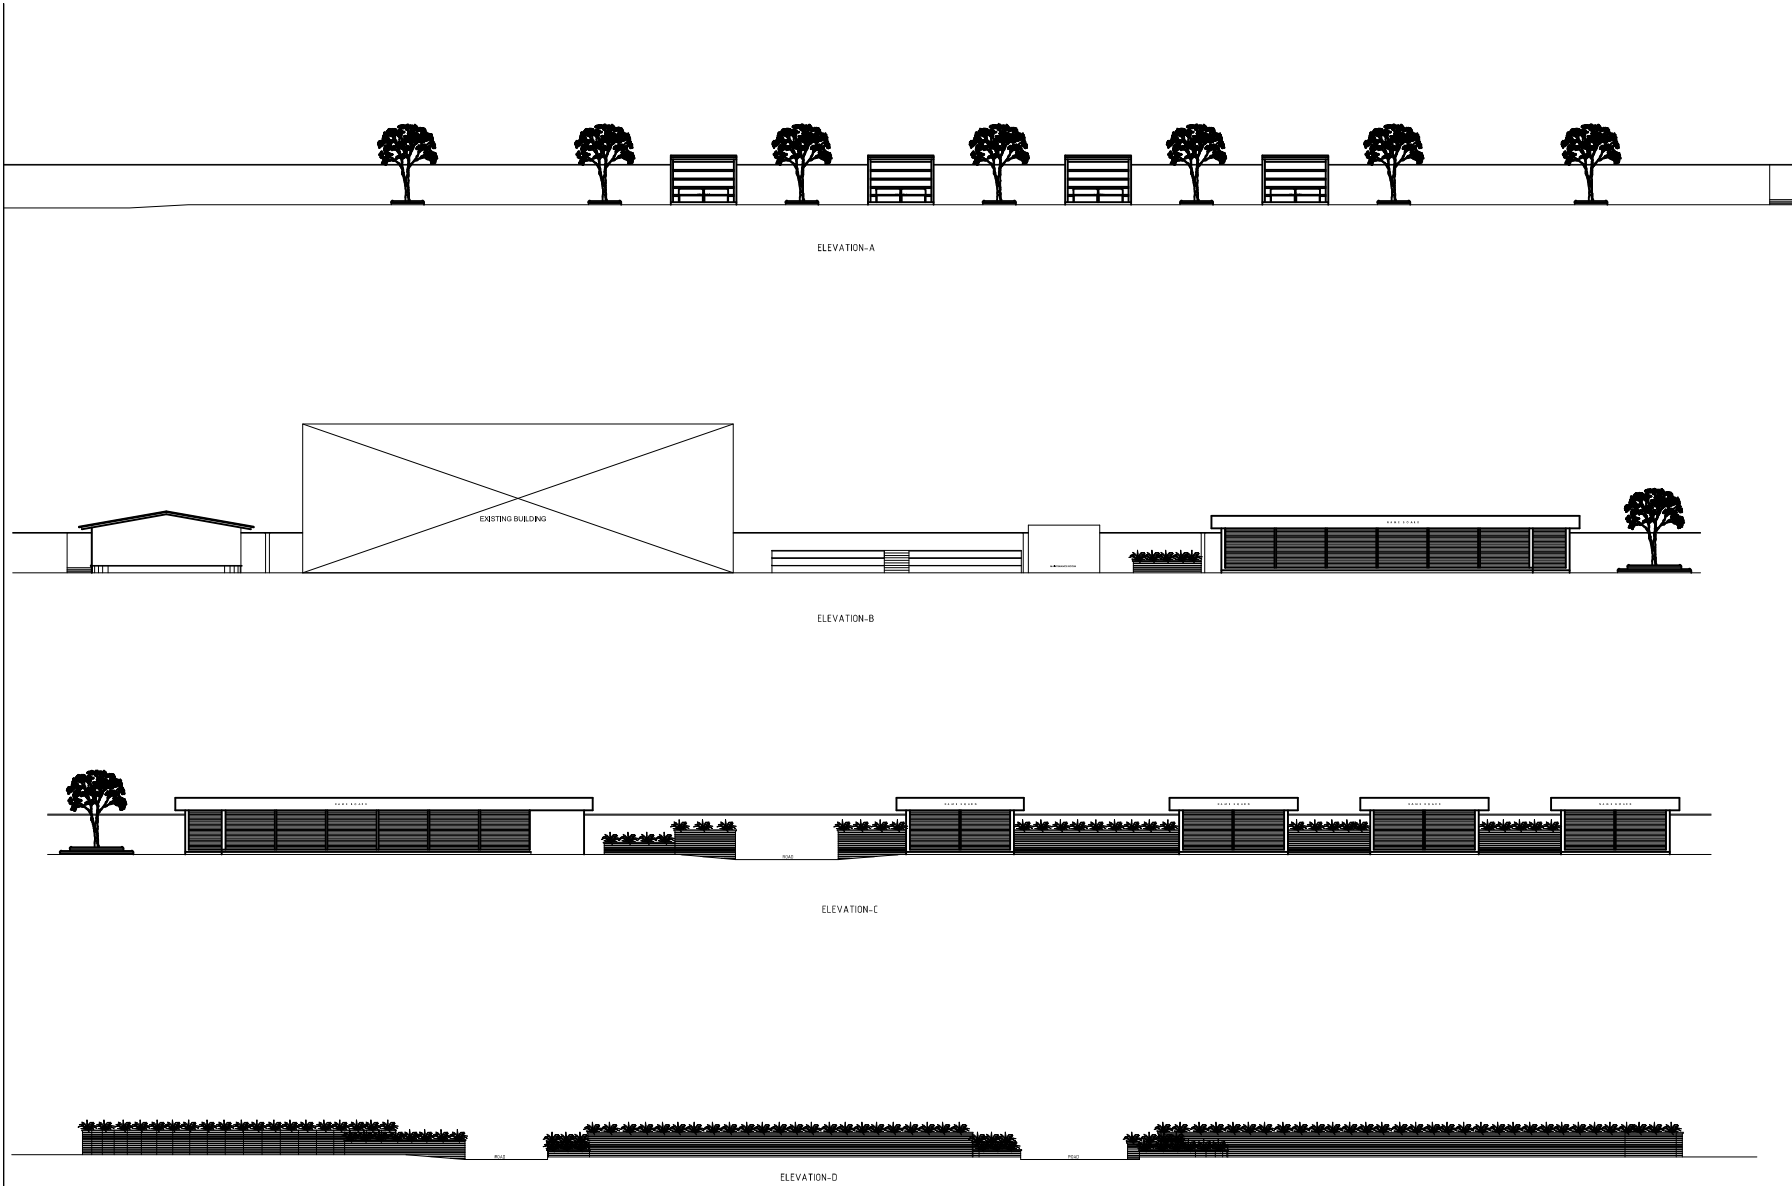

- 1- This drawing is the property of the "pailands associates" & cannot be reproduced in any form without it's consent.
- 2- Any discrepancy in the drawing should be brought to the notice of the Architects immediately.
- 3- Only written dimensions are to be followed.
- 4- All Dimensions are in metres unless otherwise mentioned.

NOTES :

CLIENT :

MSCL
MANGALURU SMART CITY LIMITED

PROJECT :

KADRI PARK

DWG. TITLE :


**EAST WING
ELEVATIONS**

DATE	SCALE	DWG. NO
13-03-2019	N.T.S	EST-001A
DRAWN	V.K.S	
CHECKED	M.V.P	


ARCHITECTS :




pailands associates
architects & interior designers
#1, temple square, carstreet
mangalore. ph- 2495651, 2496539
pailands @ gmail.com

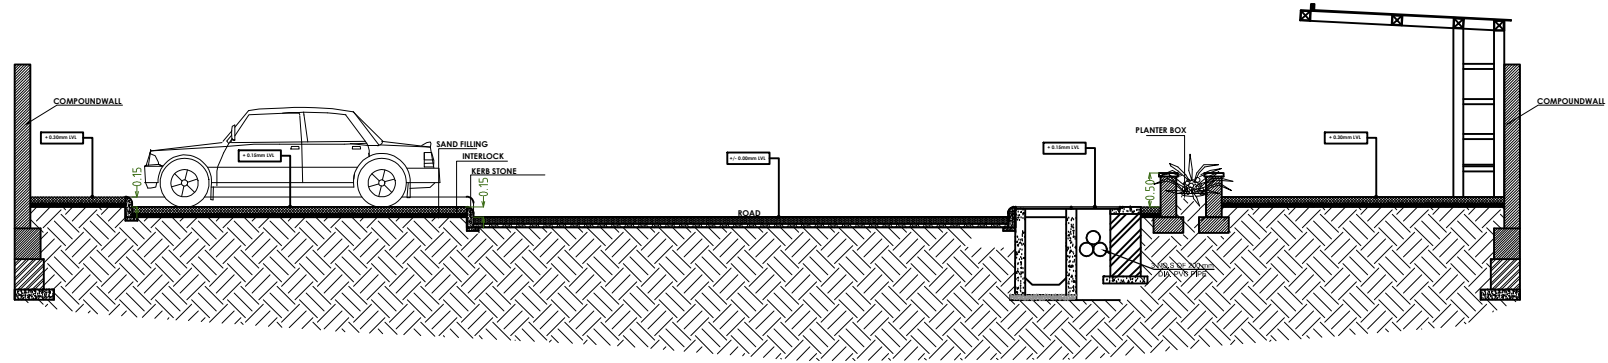

SECTION@1-1

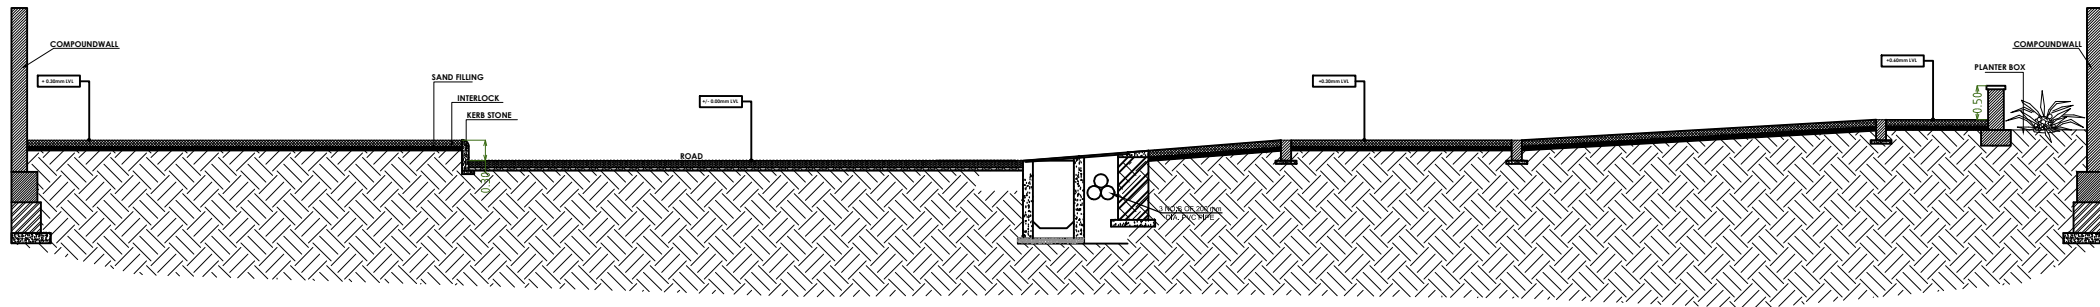

SECTION@2-2

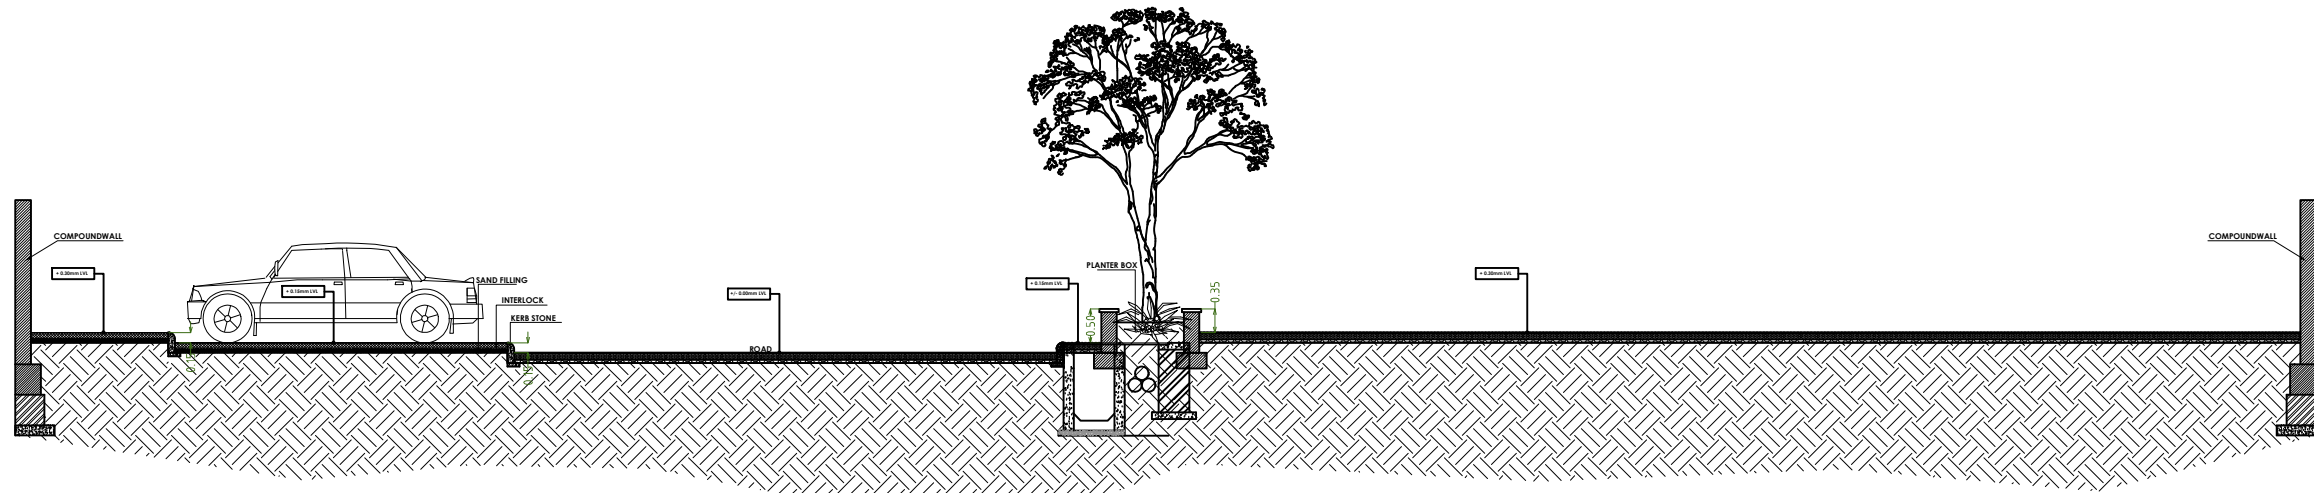

SECTION@3-3

- 1- This drawing is the property of the "pailands associates" & cannot be reproduced in any form without it's consent.
- 2- Any discrepancy in the drawing should be brought to the notice of the Architects immediately.
- 3- Only written dimensions are to be followed.
- 4- All Dimensions are in metres unless otherwise mentioned.

NOTES :

CLIENT :

MSCL
MANGALURU SMART CITY LIMITED

PROJECT :

KADRI PARK

DWG. TITLE :


**EAST WING
SECTIONS**

DATE	SCALE	DWG. NO
13-03-2019	N.T.S	EST-001A
DRAWN	V.K.S	
CHECKED	M.V.P	


ARCHITECTS :




pailands associates
architects & interior designers
#1, temple square, carstreet
mangalore. ph- 2495651, 2496539
pailands @ gmail.com

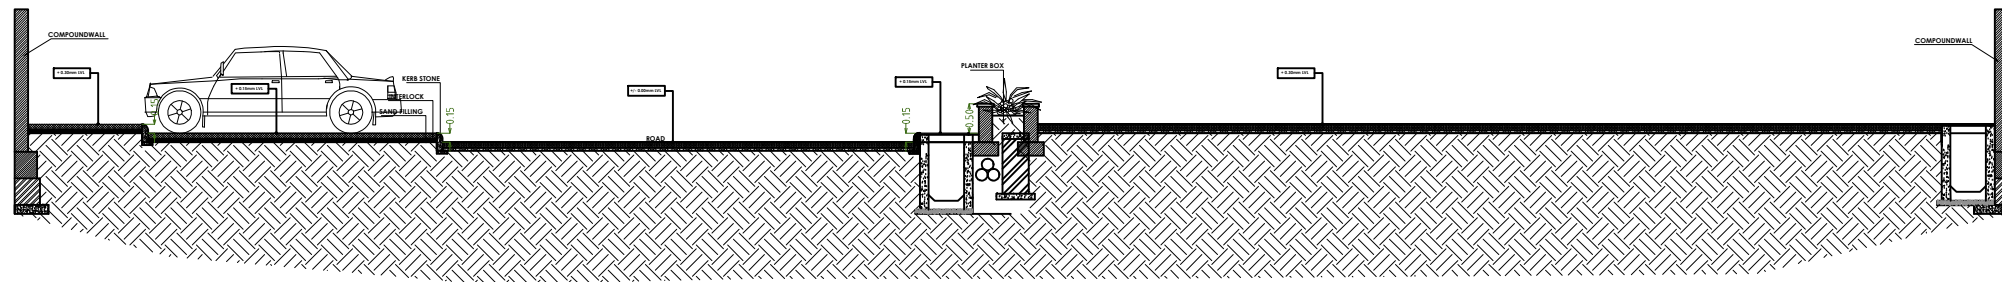


SECTION@4-4

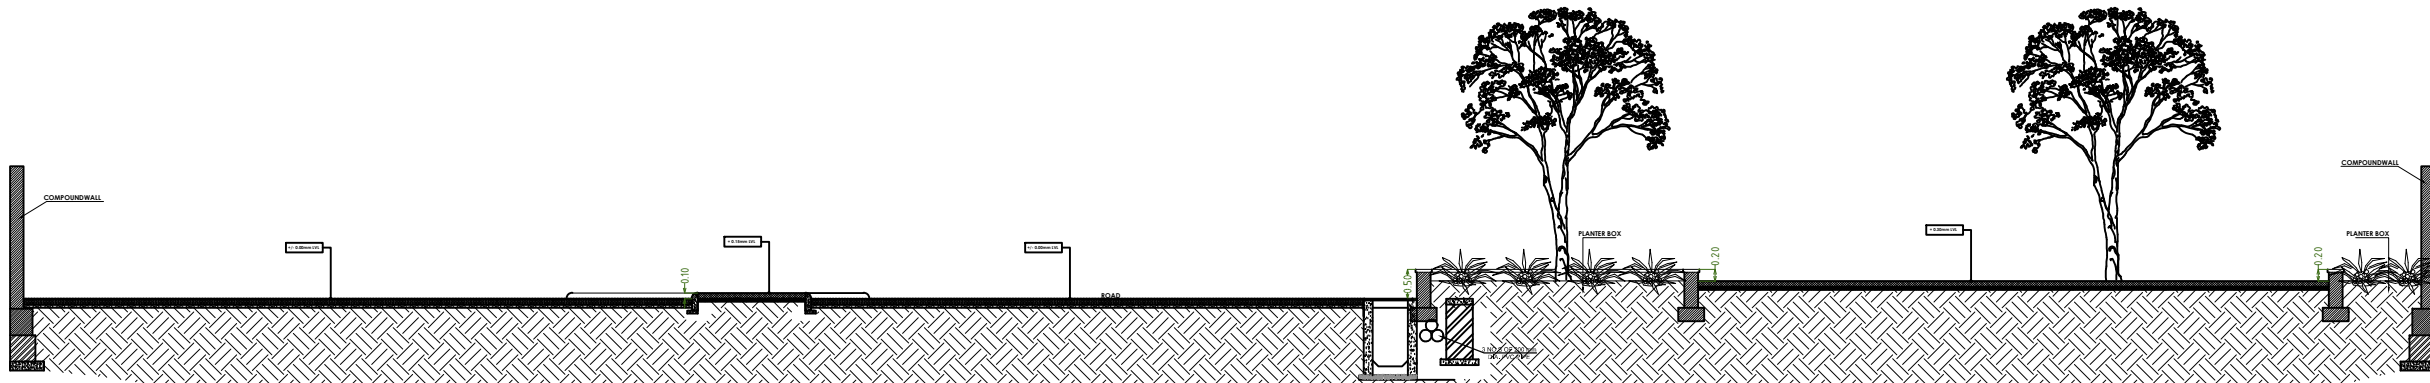

SECTION@5-5

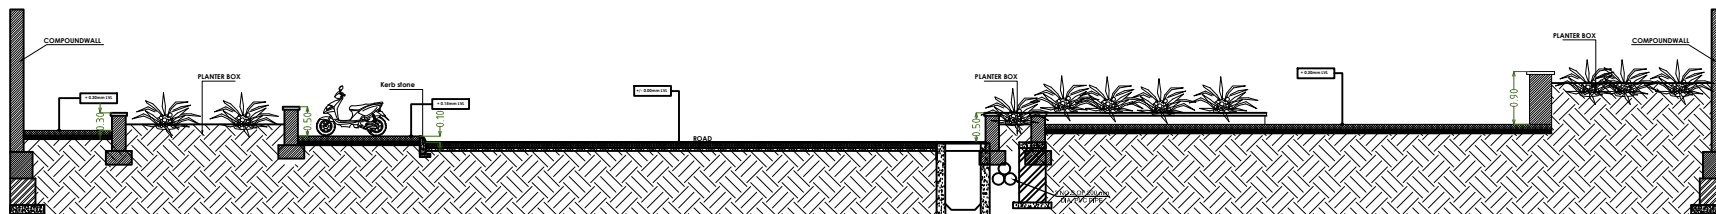

SECTION@6-6

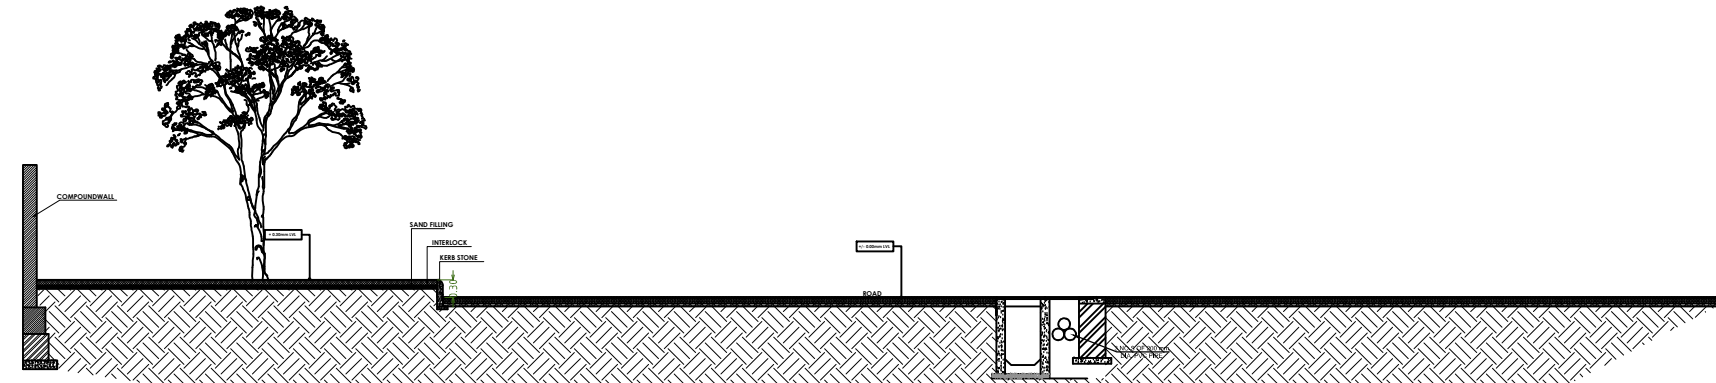

SECTION@7-7

- 1- This drawing is the property of the "pailands associates" & cannot be reproduced in any form without it's consent.
- 2- Any discrepancy in the drawing should be brought to the notice of the Architects immediately.
- 3- Only written dimensions are to be followed.
- 4- All Dimensions are in metres unless otherwise mentioned.

NOTES :

CLIENT :

MSCL
MANGALURU SMART CITY LIMITED

PROJECT :

KADRI PARK


DWG. TITLE :

**EAST WING
SECTIONS**

DATE	SCALE	DWG. NO
13-03-2019	N.T.S	EST-001B
DRAWN	V.K.S	
CHECKED	M.V.P	

ARCHITECTS :

 **pailands associates**
architects & interior designers
#1, temple square, carstreet
mangalore. ph- 2495651, 2496539
pailands@gmail.com

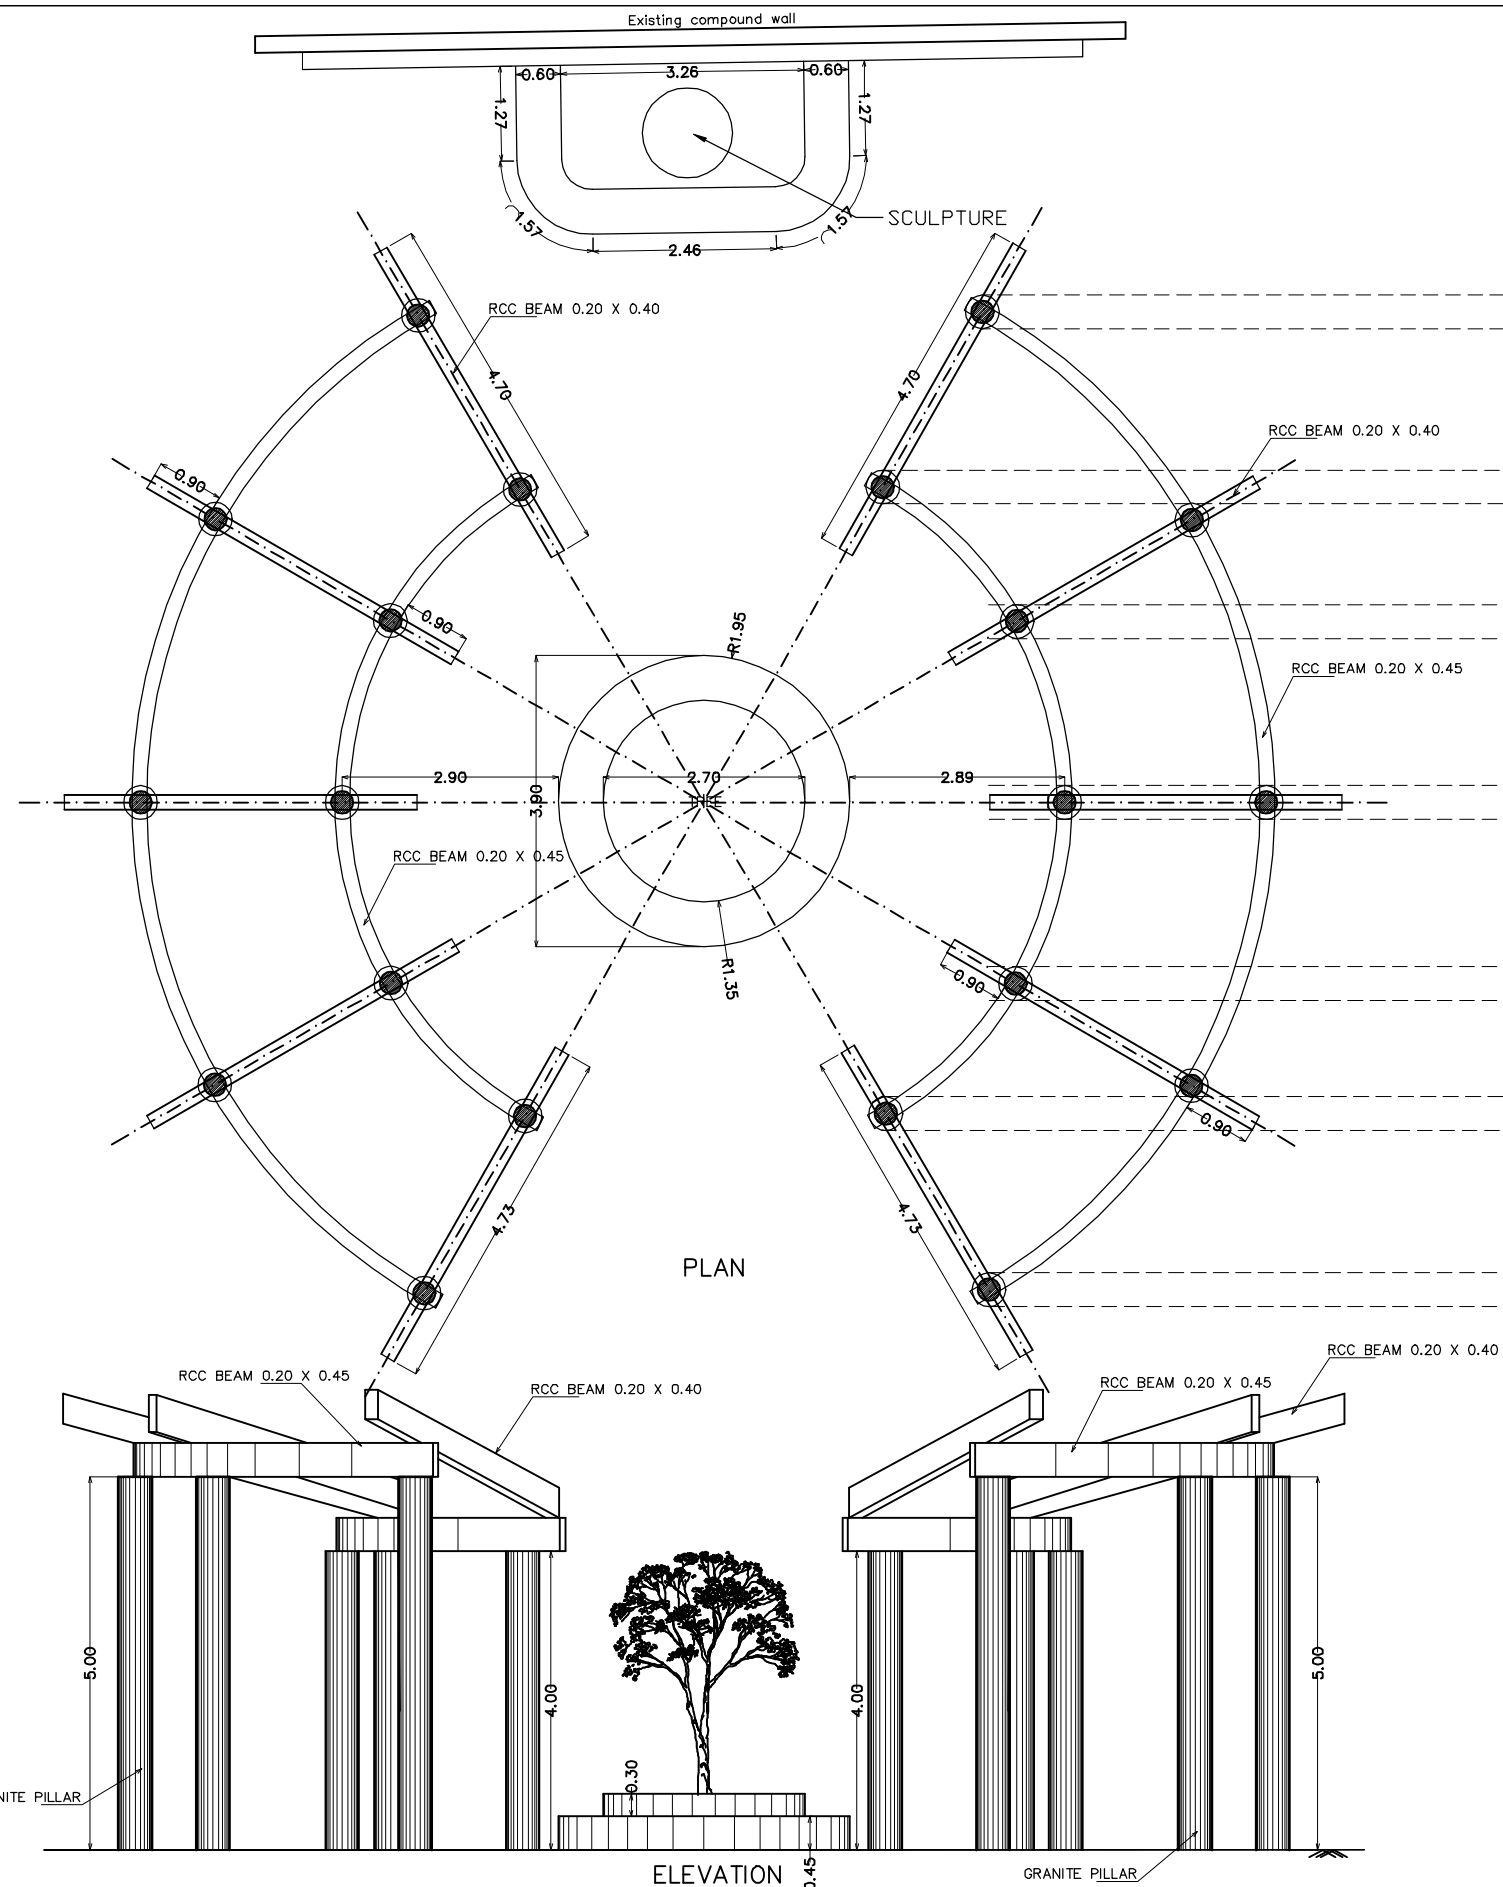

- 1- This drawing is the property of the "pallands associates" & cannot be reproduced in any form without its consent.
2- Any discrepancy in the drawing should be brought to the notice of the Architects immediately.
3- Only written dimensions are to be followed.
4- All Dimensions are in metres unless otherwise mentioned.

NOTES :

CLIENT :

MSCL
MANGALURU SMART CITY LIMITED

PROJECT :

KADRI PARK

DWG. TITLE :


PERGOLA DETAILS

DATE	SCALE	DWG. NO
13-03-2019	N.T.S	EST-005
DRAWN	V.K.S	
CHECKED	M.V.P	


ARCHITECTS :




pallands associates
architects & interior designers
#1, temple square, carstreet
mangalore. ph- 2495651, 2496539
pallands@gmail.com

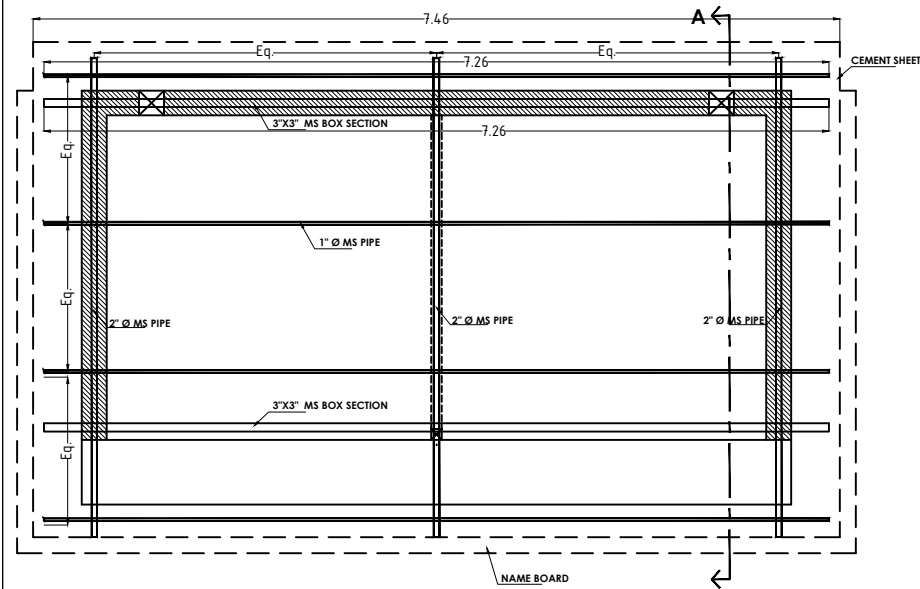


TRUSS PLAN

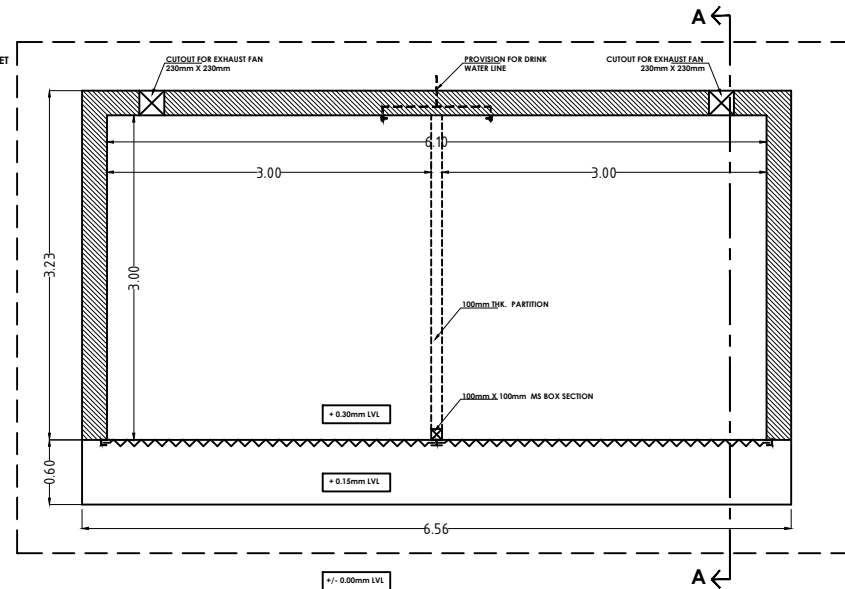


PLAN

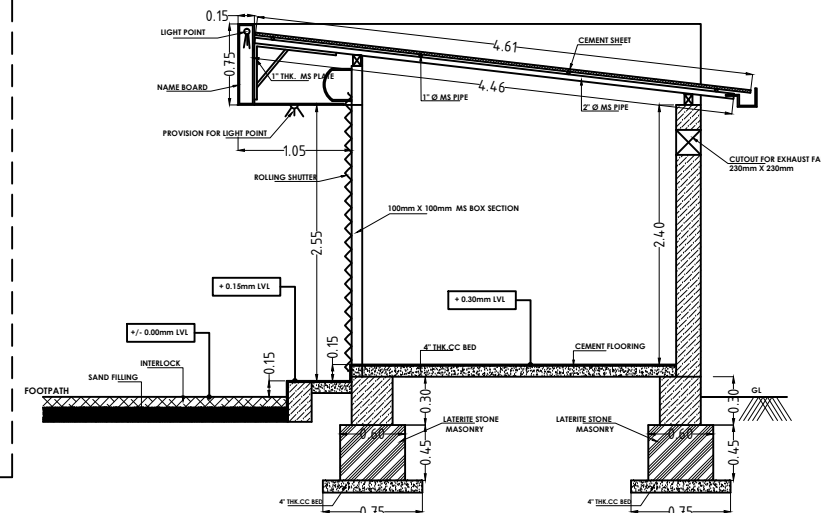

SECTION @ AA

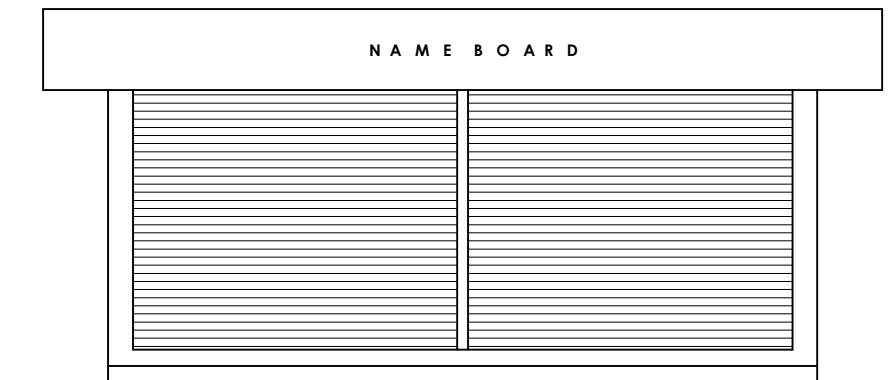

FRONT ELEVATION

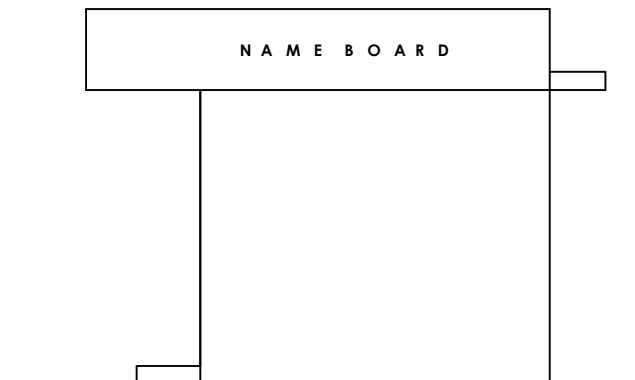

SIDE ELEVATION

- 1- This drawing is the property of the "pailands associates" & cannot be reproduced in any form without it's consent.
- 2- Any discrepancy in the drawing should be brought to the notice of the Architects immediately.
- 3- Only written dimensions are to be followed.
- 4- All Dimensions are in metres unless otherwise mentioned.

NOTES :

CLIENT :

MSCL
MANGALURU SMART CITY LIMITED

PROJECT :

KADRI PARK

DWG. TITLE :


EAST WING
SHOP DETAILS

DATE	SCALE	DWG. NO
13-03-2019	N.T.S	EST-010
DRAWN	V.K.S	
CHECKED	M.V.P	


ARCHITECTS :

 **pailands associates**
architects & interior designers
#1, temple square, carstreet
mangalore, ph- 2495651, 2496539
pailands @ gmail.com


2 Nos

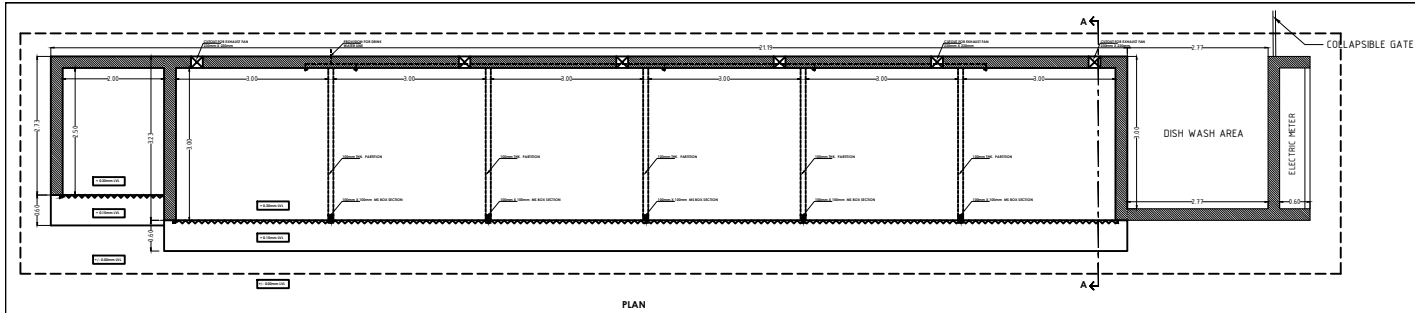


PLAN

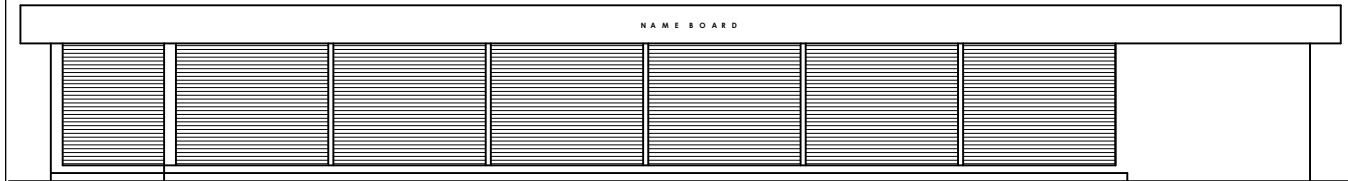


FRONT ELEVATION

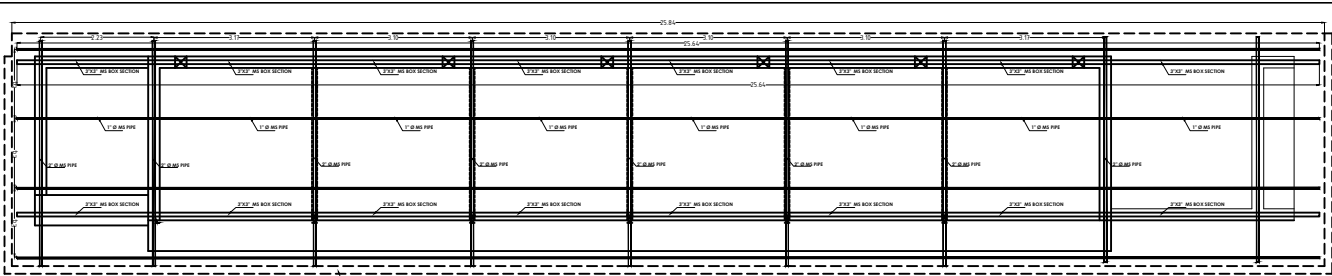

TRUSS PLAN

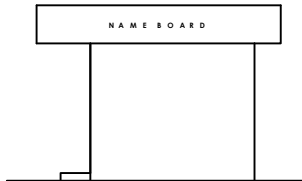

SIDE ELEVATION

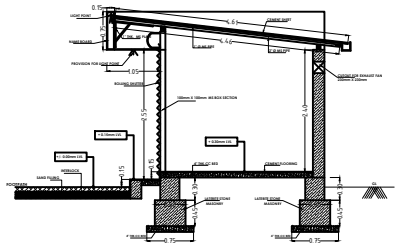

SECTION @ AA

1. This drawing is the property of the "pallada associates" & should be handled with care. It is not to be used for any other project without the written consent of the architect.
2. All dimensions are in millimeters unless otherwise indicated.
3. All dimensions are to center unless otherwise indicated.

NOTES:

CLIENT:
MSCL
MANGALURU SMART CITY LIMITED


PROJECT:
KADRI PARK

DWG. TITLE:
EAST WING
SHOP DETAILS


DATE	SCALE	DWG. NO.
15-08-2023	NTS	EST-011
DRAWN	V.P.S.	
CHECKED	M.V.P.	

ARCHITECTS:


pallada associates
 architects & interior designers
 65, Temple Street, Mangalore
 mangalore - 575 001, INDIA
 pallada@pallada.com

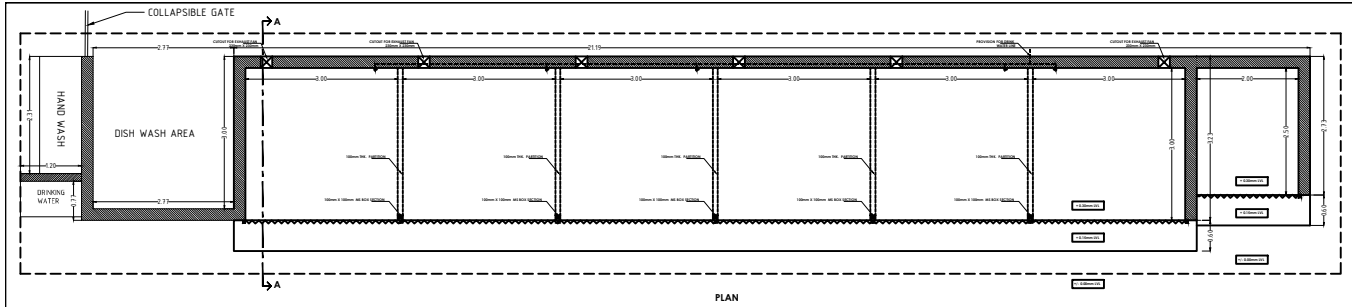


PLAN

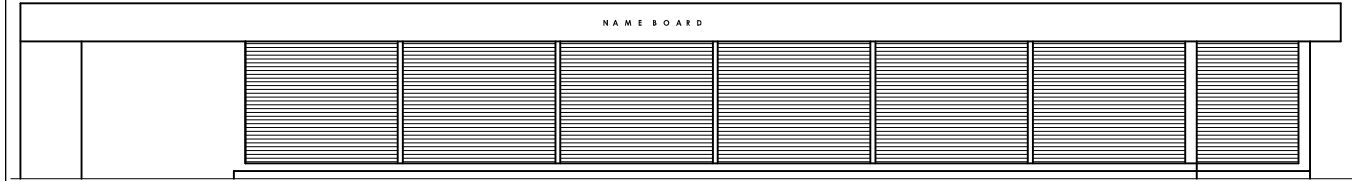


FRONT ELEVATION

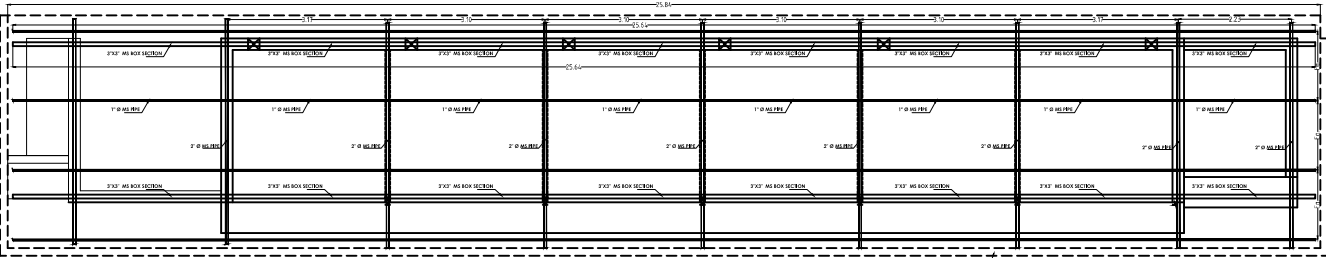

TRUSS PLAN

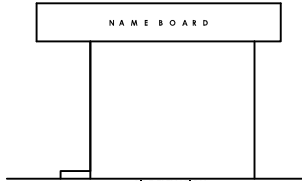

SIDE ELEVATION

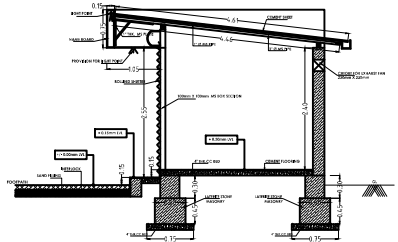

SECTION @ AA

NOTES:


CLIENT:
MSCL
MANGALURU SMART CITY LIMITED

PROJECT:
KAORI PARK


DWG. TITLE:
EAST WING
SHOP DETAILS

DATE	SCALE	DWG. NO.
01/01/2023	N.T.S.	EST-011
DRAWN	U.S.P.	
CHECKED	M.V.P.	


ARCHITECTS
pallande associates
architects & interior designers
45, Vardha Square, Changanassery
Mangalore, PIN-575001, KERALA
pallande@pallande.com

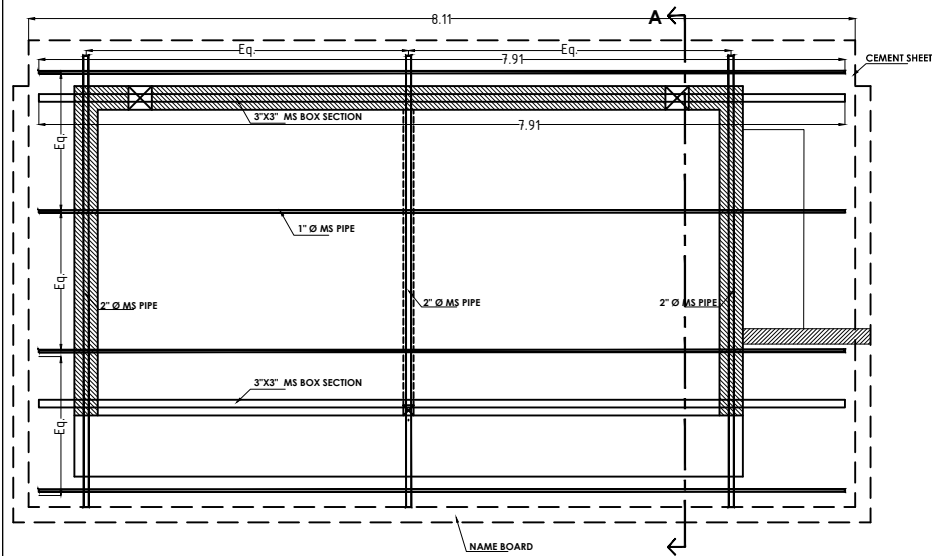


TRUSS PLAN

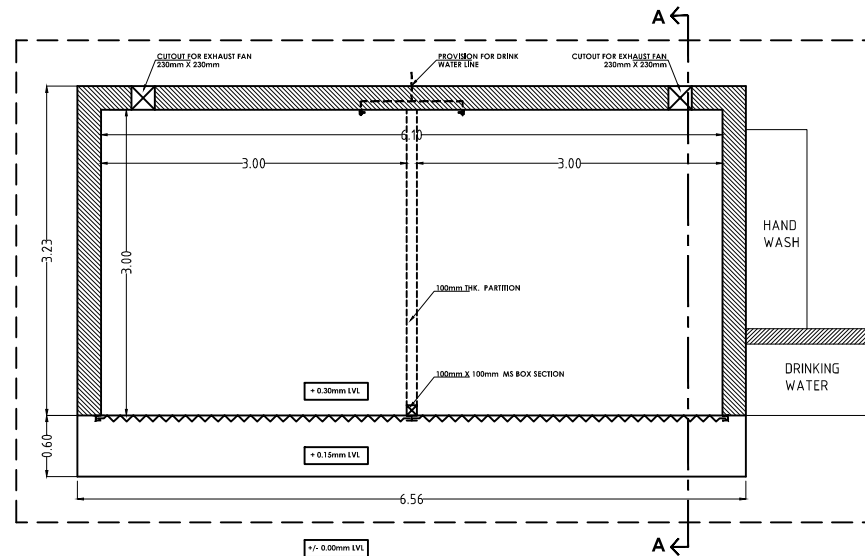


PLAN

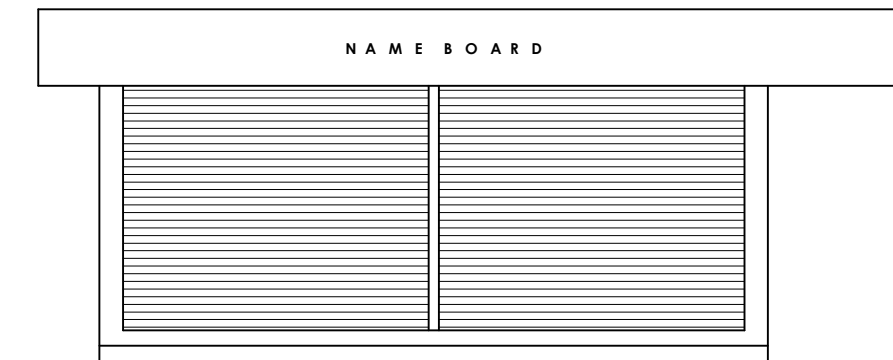

FRONT ELEVATION

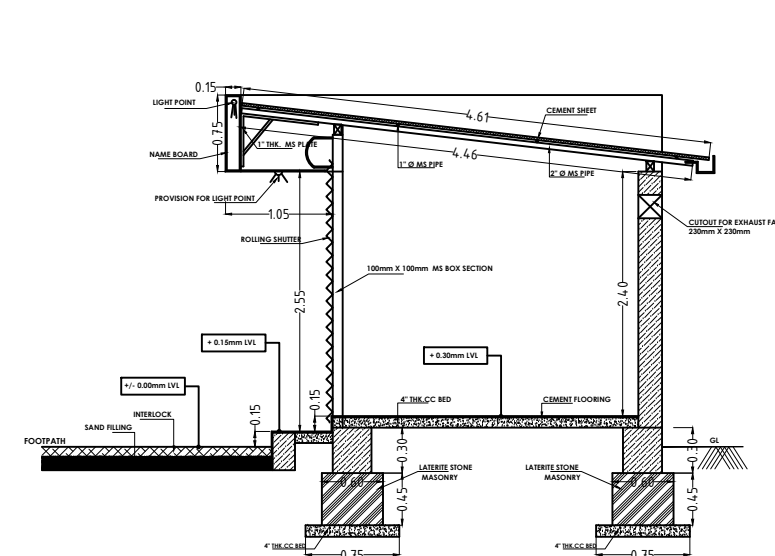

SECTION @ AA

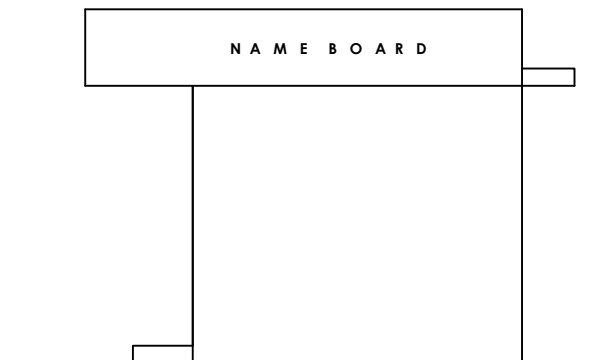

SIDE ELEVATION

- 1- This drawing is the property of the "pailands associates" & cannot be reproduced in any form without its consent.
- 2- Any discrepancy in the drawing should be brought to the notice of the Architects immediately.
- 3- Only written dimensions are to be followed.
- 4- All Dimensions are in metres unless otherwise mentioned.

NOTES :

CLIENT :

MSCL
MANGALURU SMART CITY LIMITED

PROJECT :

KADRI PARK

DWG. TITLE :


EAST WING
SHOP DETAILS

DATE	SCALE	DWG. NO
13-03-2019	N.T.S	EST-010
DRAWN	V.K.S	
CHECKED	M.V.P	


ARCHITECTS :

 **pailands associates**
architects & interior designers
#1, temple square, carstreet
mangalore, ph- 2495651, 2496539
pailands @ gmail.com


1 No

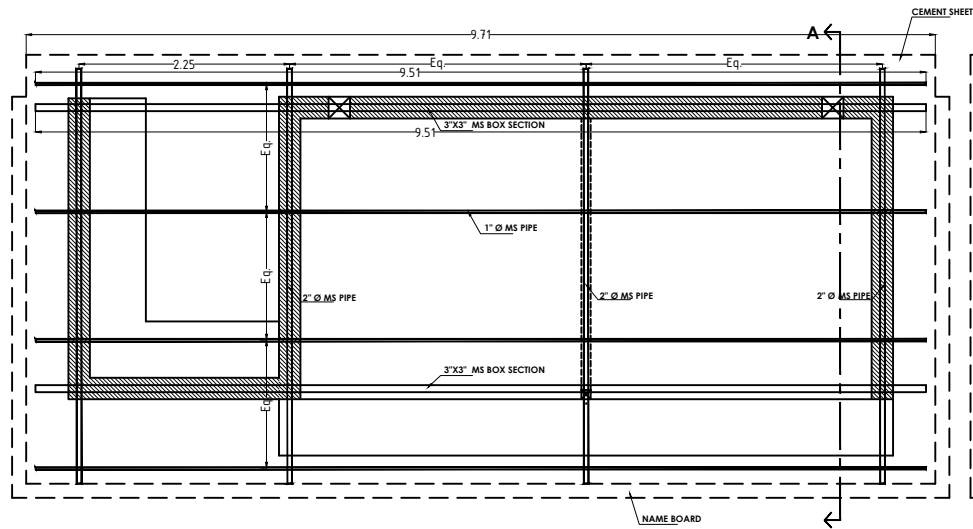


TRUSS PLAN

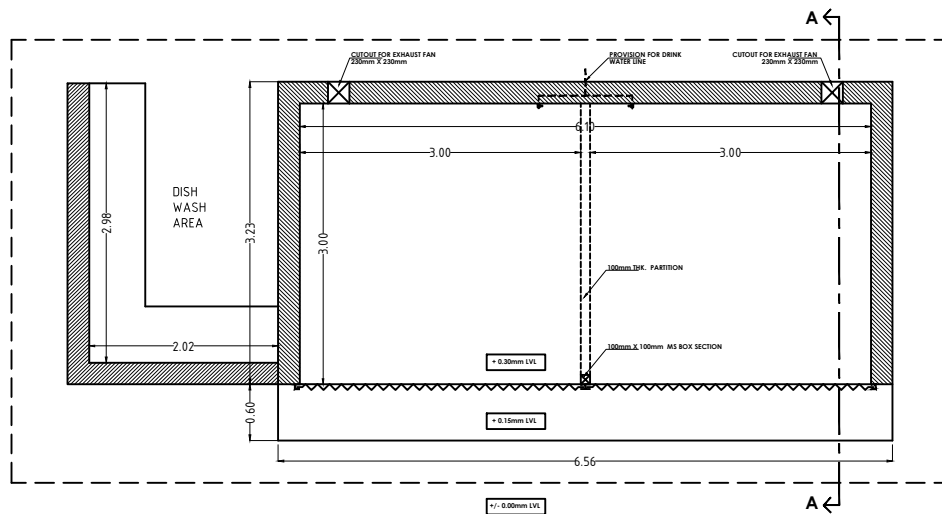


PLAN

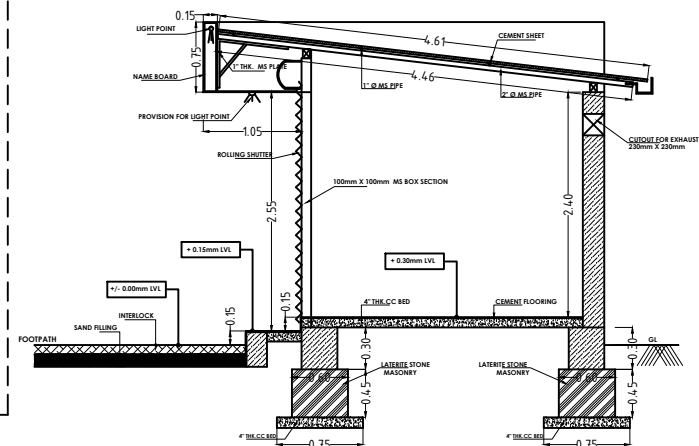

SECTION @ AA

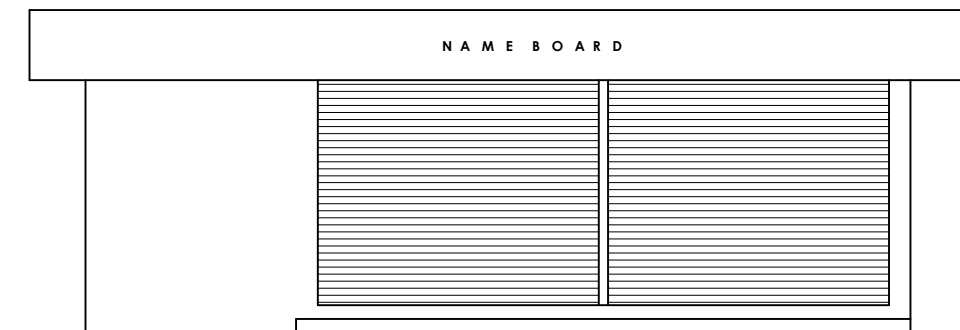

FRONT ELEVATION

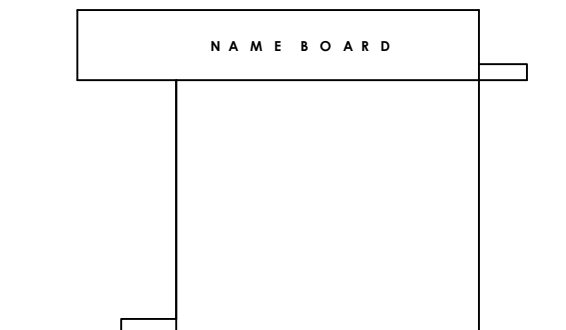

SIDE ELEVATION

- 1- This drawing is the property of the "pailands associates" & cannot be reproduced in any form without it's consent.
- 2- Any discrepancy in the drawing should be brought to the notice of the Architects immediately.
- 3- Only written dimensions are to be followed.
- 4- All Dimensions are in metres unless otherwise mentioned.

NOTES :

CLIENT :

MSCL
MANGALURU SMART CITY LIMITED

PROJECT :

KADRI PARK





DWG. TITLE :

EAST WING
SHOP DETAILS

DATE	SCALE	DWG. NO
13-03-2019	N.T.S	
DRAWN	V.K.S	EST-010
CHECKED	M.V.P	

ARCHITECTS :

pailands associates
architects & interior designers
#1, temple square, corraltree
mangalore, ph- 2495651, 2495639
pailands@gmail.com

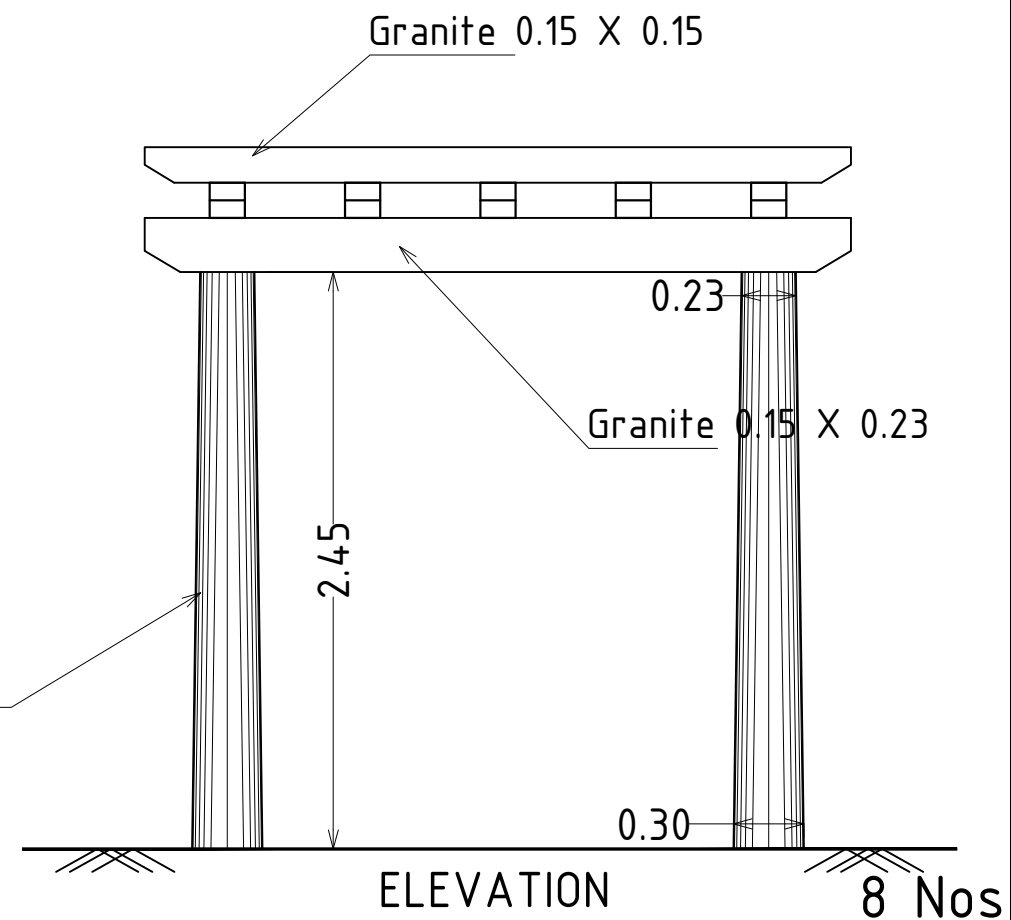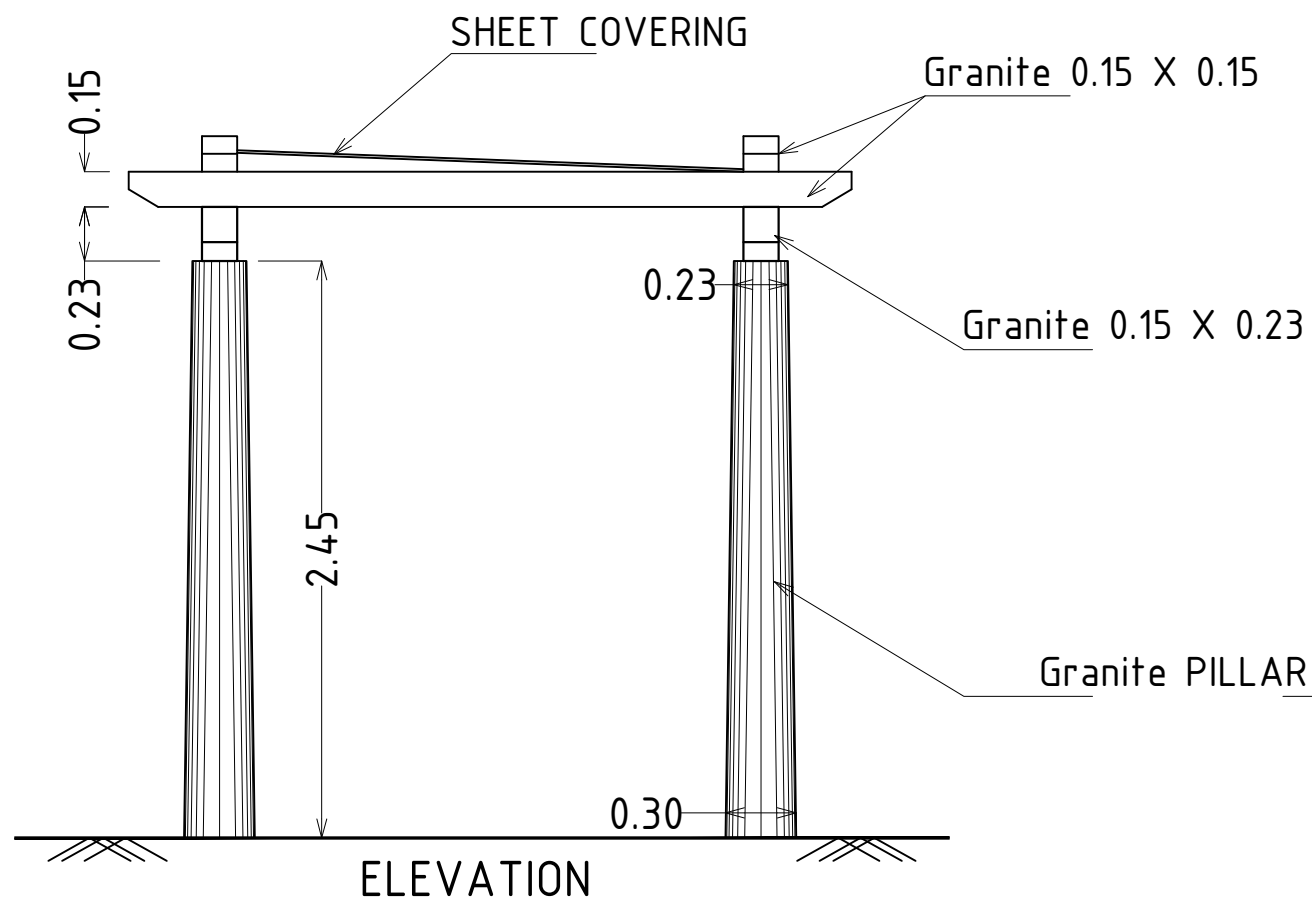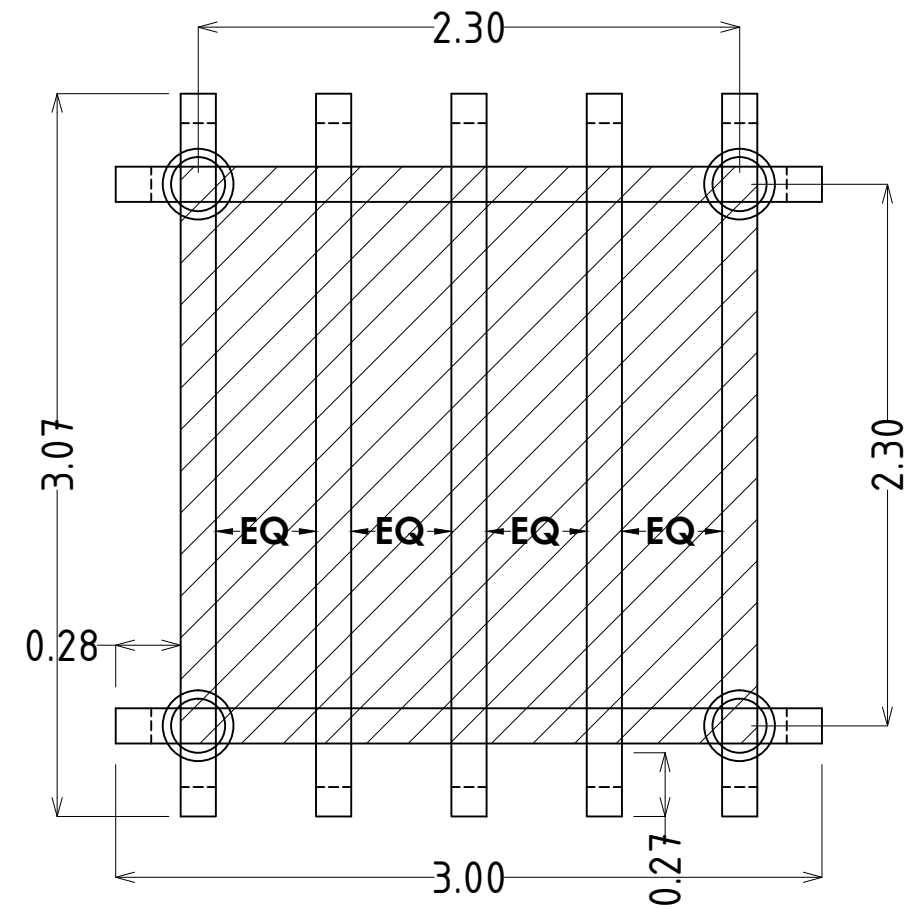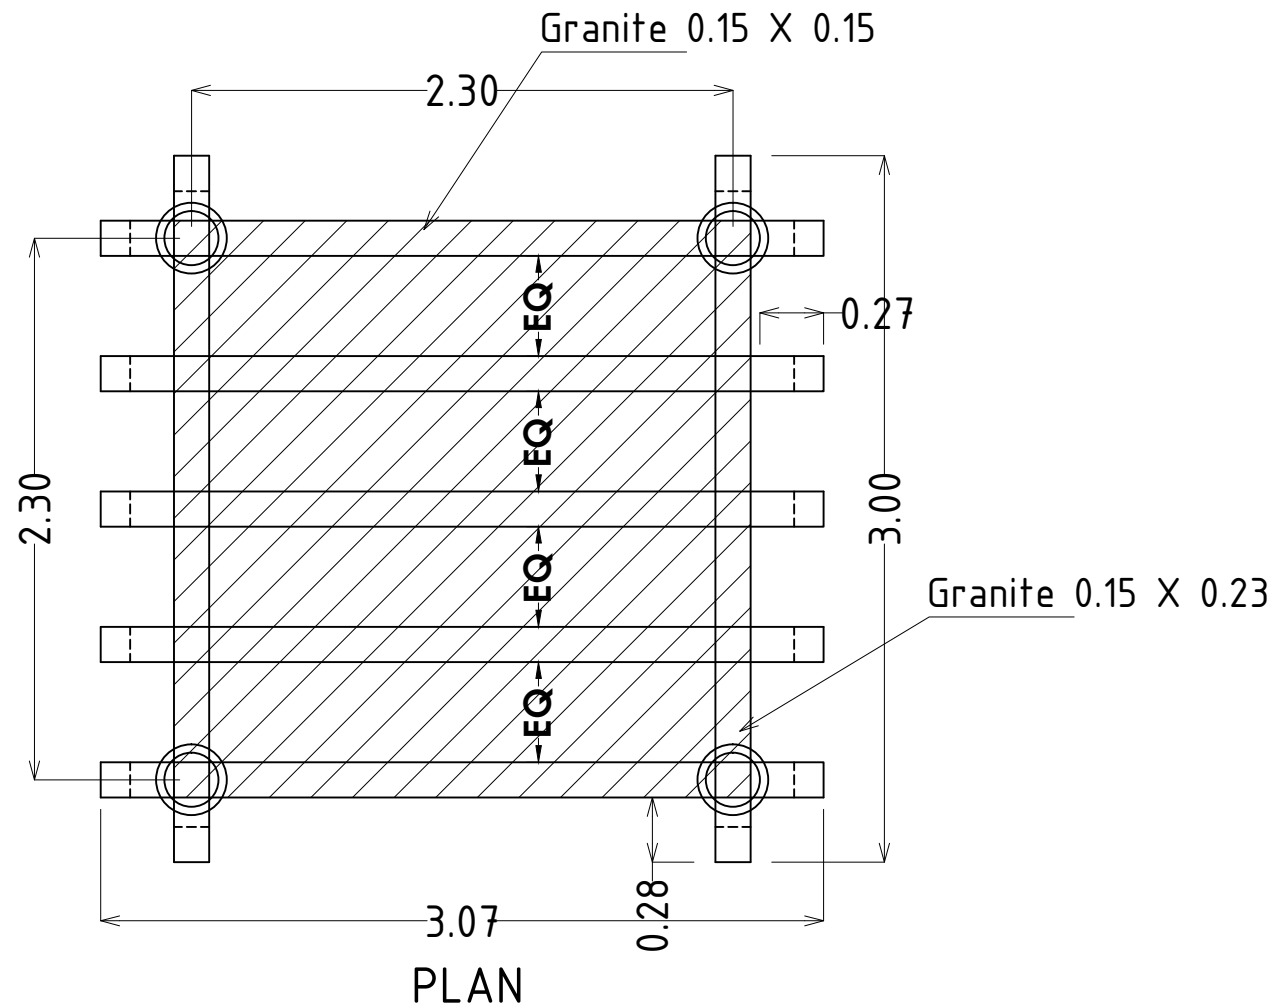

- 1- This drawing is the property of the "pailands associates" & cannot be reproduced in any form without its consent.
- 2- Any discrepancy in the drawing should be brought to the notice of the Architects immediately.
- 3- Only written dimensions are to be followed.
- 4- All Dimensions are in metres unless otherwise mentioned.

NOTES :

CLIENT :

MSCL
MANGALURU SMART CITY LIMITED

PROJECT :

KADRI PARK

DWG. TITLE :


PERGOLA DETAILS

DATE	SCALE	DWG. NO
13-03-2019	N.T.S	EST-006
DRAWN	V.K.S	
CHECKED	M.V.P	



ARCHITECTS :




pailands associates
architects & interior designers
#1, temple square, carstreet
mangalore. ph- 2495651, 2496539
pailands @ gmail.com

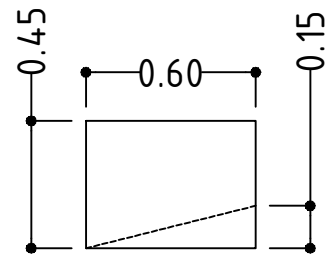


TOP VIEW

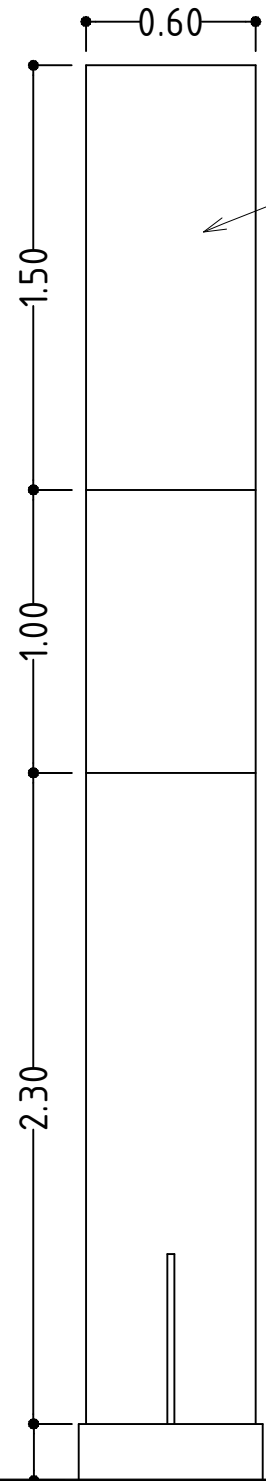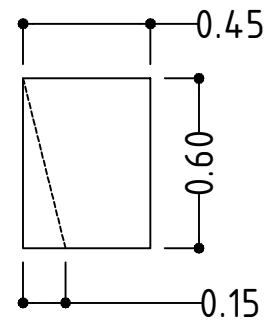

FRONT ELEVATION

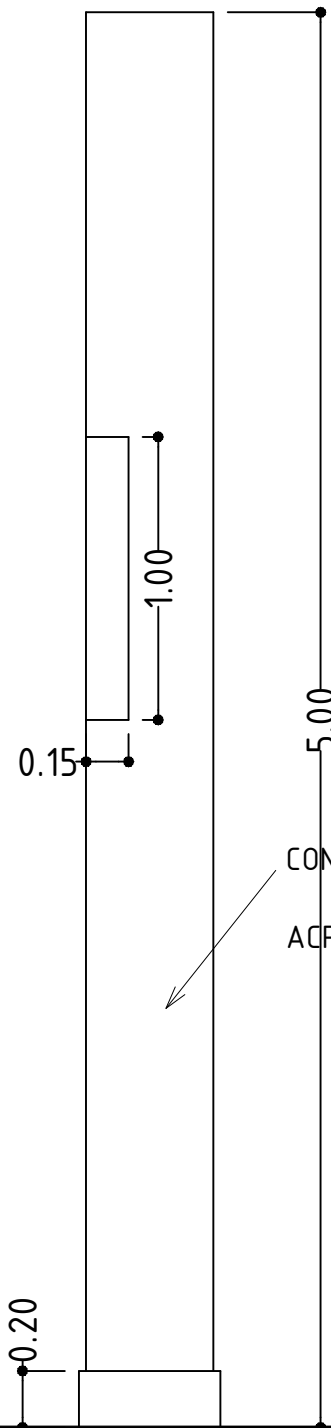

SIDE ELEVATION

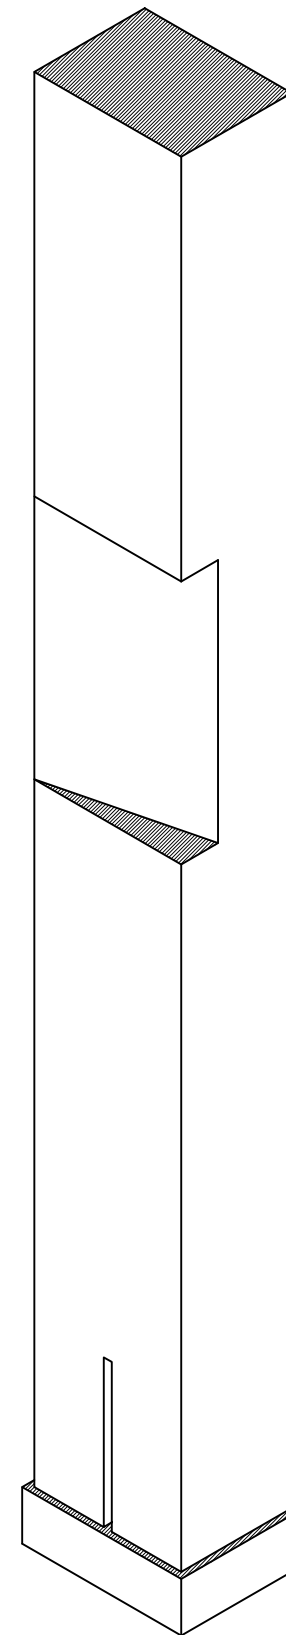

ISOMETRIC VIEW

- 1- This drawing is the property of the "pailands associates" & cannot be reproduced in any form without it's consent.
- 2- Any discrepancy in the drawing should be brought to the notice of the Architects immediately.
- 3- Only written dimensions are to be followed.
- 4- All Dimensions are in metres unless otherwise mentioned.

NOTES :

CLIENT :

MSCL
MANGALURU SMART CITY LIMITED

PROJECT :

KADRI PARK

DWG. TITLE :

PILLAR DETAILS


DATE	SCALE	DWG. NO
13-03-2019	N.T.S	EST-006
DRAWN	V.K.S	
CHECKED	M.V.P	

ARCHITECTS :




pailands associates
architects & interior designers
#1, temple square, carstreet
mangalore. ph- 2495651, 2496539
pailands @ gmail.com


8 Nos

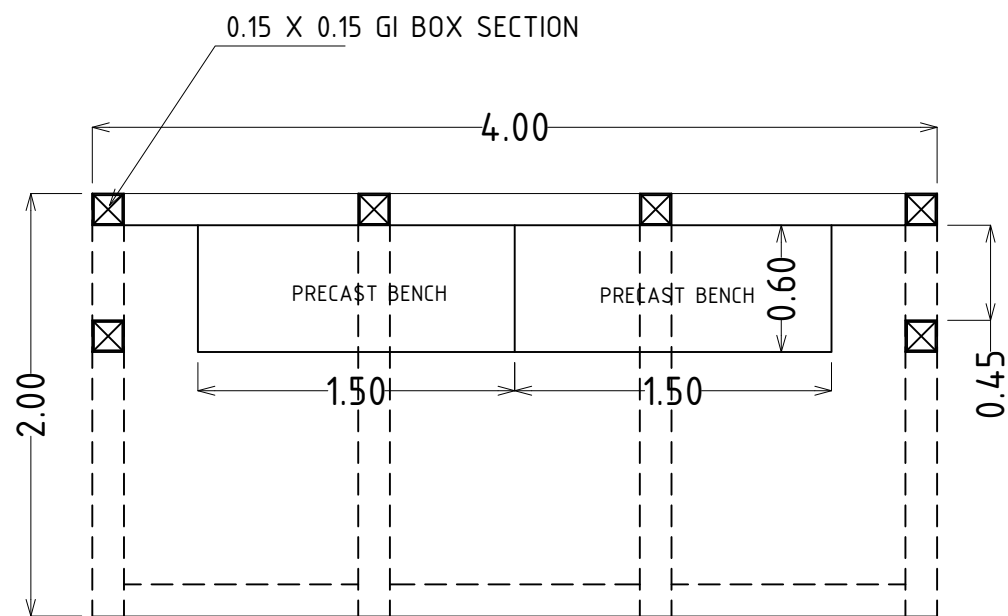


PLAN

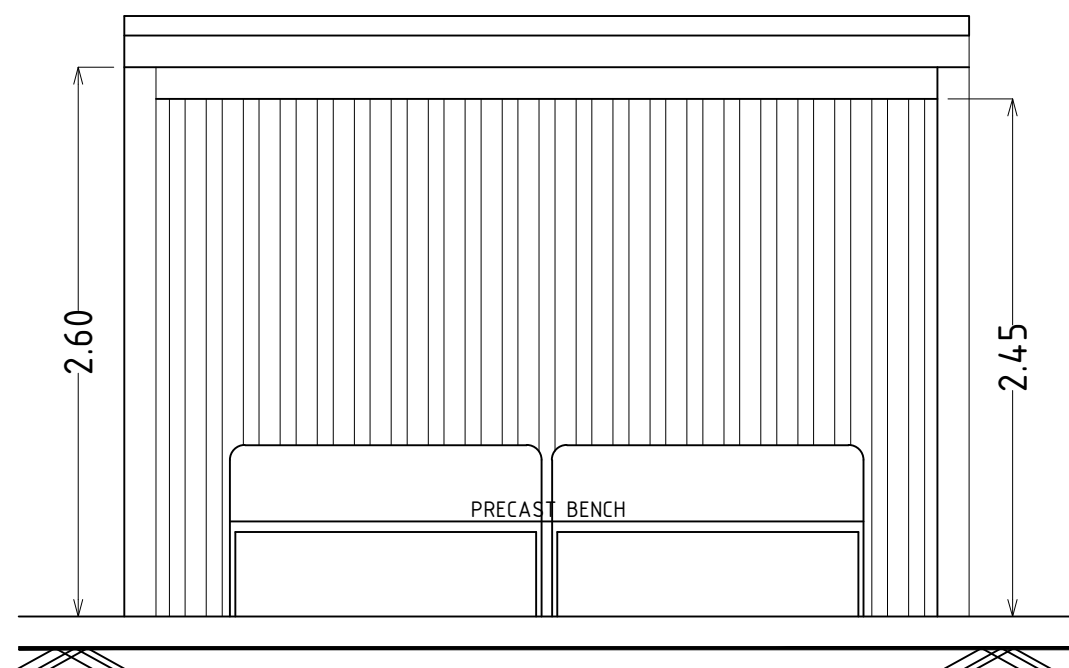

FRONT VIEW

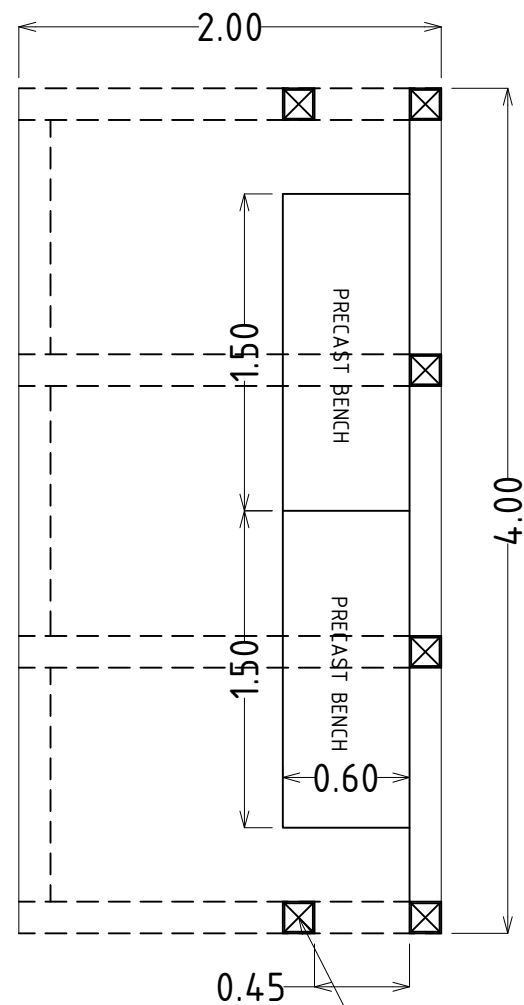

SHEET COVERING

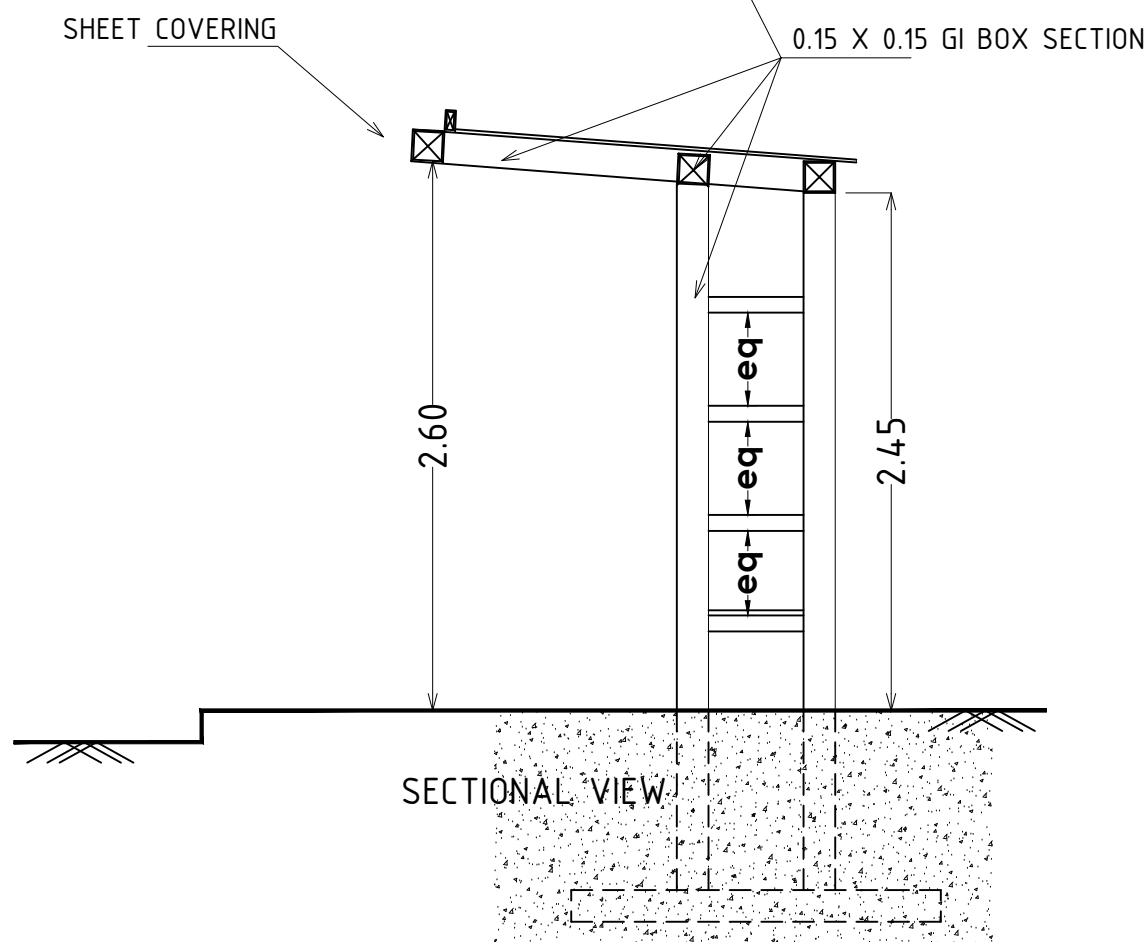

SECTIONAL VIEW

- 1- This drawing is the property of the "pailands associates" & cannot be reproduced in any form without it's consent.
- 2- Any discrepancy in the drawing should be brought to the notice of the Architects immediately.
- 3- Only written dimensions are to be followed.
- 4- All Dimensions are in metres unless otherwise mentioned.

NOTES :

CLIENT :

MSCL

MANGALURU SMART CITY LIMITED

PROJECT :

KADRI PARK

DWG. TITLE :

STEEL PERGOLA DETAILS

DATE	SCALE	DWG. NO
13-03-2019	N.T.S	EST-008
DRAWN	V.K.S	
CHECKED	M.V.P	

ARCHITECTS :



pailands associates
architects & interior designers
#1, temple square, carstreet
mangalore. ph- 2495651, 2496539
pailands @ gmail.com

- 1- This drawing is the property of the "pailands associates" & cannot be reproduced in any form without it's consent.
- 2- Any discrepancy in the drawing should be brought to the notice of the Architects immediately.
- 3- Only written dimensions are to be followed.
- 4- All Dimensions are in metres unless otherwise mentioned.

NOTES :

CLIENT :

MSCL
MANGALURU SMART CITY LIMITED

PROJECT :

KADRI PARK

DWG. TITLE :


TRUSS DETAILS

DATE	SCALE	DWG. NO
13-03-2019	N.T.S	EST-002
DRAWN	V.K.S	
CHECKED	M.V.P	


ARCHITECTS :




pailands associates
architects & interior designers
#1, temple square, carstreet
mangalore. ph- 2495651, 2496539
pailands @ gmail.com

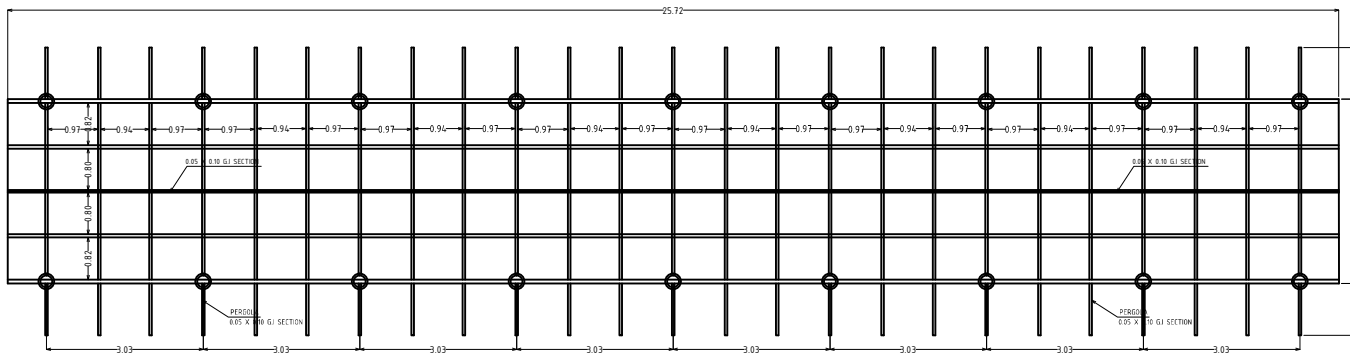


PLAN

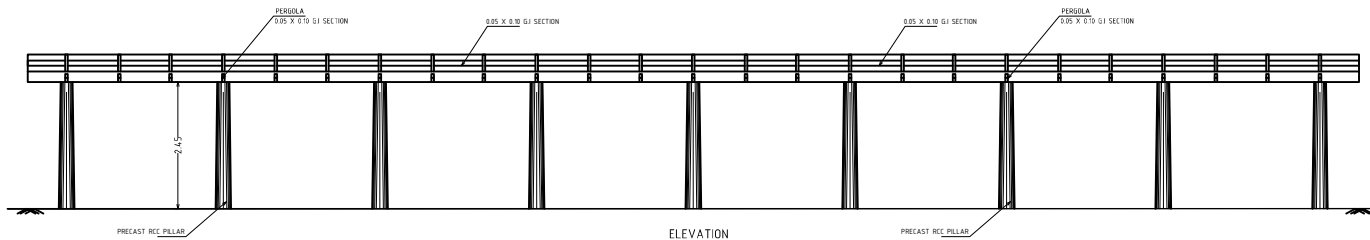


ELEVATION

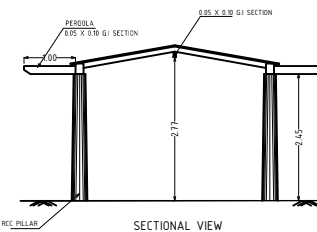


SECTIONAL VIEW

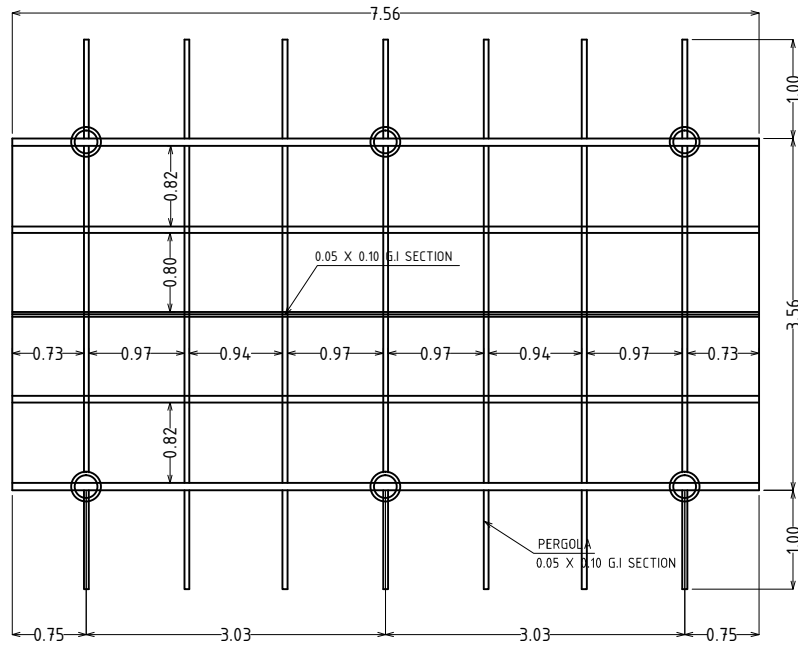

PLAN

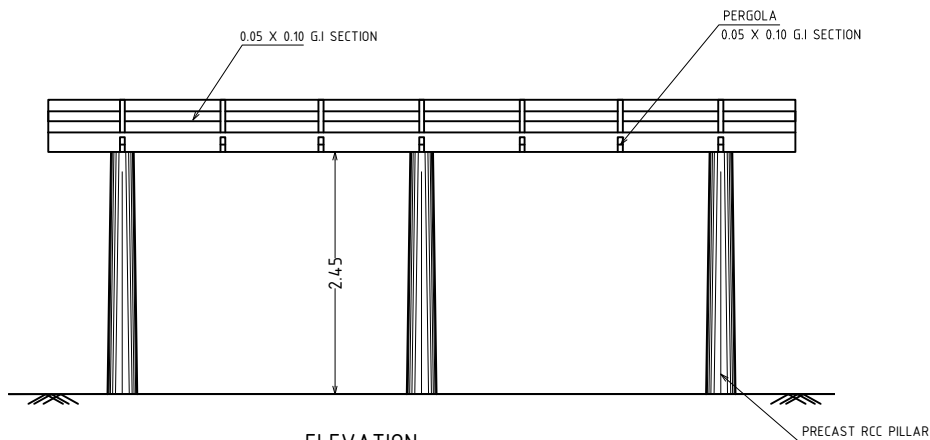

ELEVATION

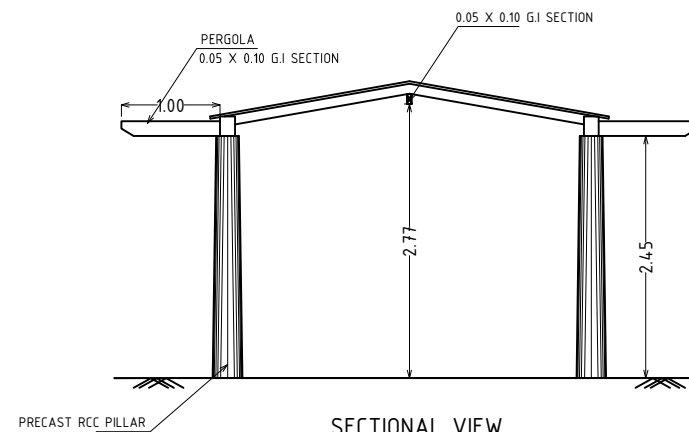

SECTIONAL VIEW

- 1- This drawing is the property of the "pailands associates" & cannot be reproduced in any form without it's consent.
- 2- Any discrepancy in the drawing should be brought to the notice of the Architects immediately.
- 3- Only written dimensions are to be followed.
- 4- All Dimensions are in metres unless otherwise mentioned.

NOTES :

CLIENT :

MSCL
MANGALURU SMART CITY LIMITED

PROJECT :

KADRI PARK

DWG. TITLE :




TRUSS DETAILS

DATE	SCALE	DWG. NO
13-03-2019	N.T.S	EST-004
DRAWN	V.K.S	
CHECKED	M.V.P	

ARCHITECTS :



pailands associates
architects & interior designers
#1, temple square, carstreet
mangalore. ph- 2495651, 2496539
pailands@gmail.com

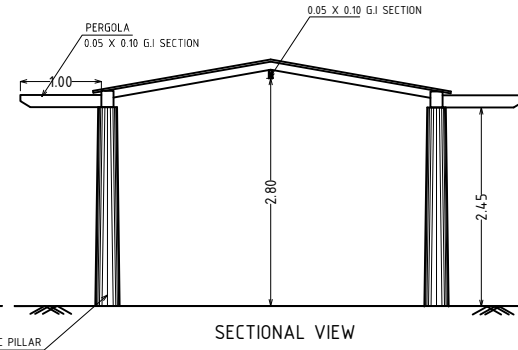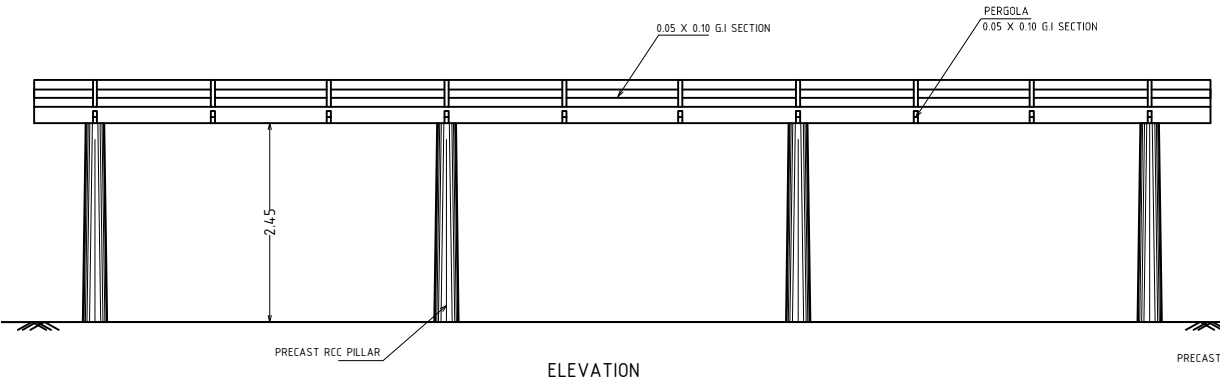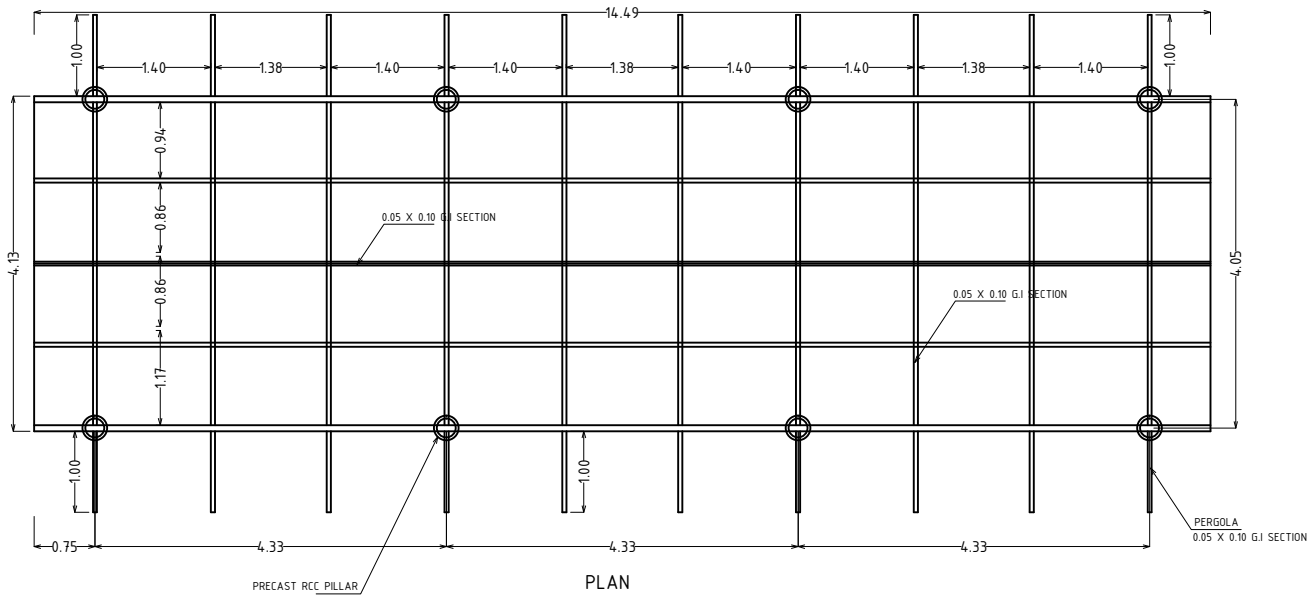

- 1- This drawing is the property of the "pailands associates" & cannot be reproduced in any form without it's consent.
- 2- Any discrepancy in the drawing should be brought to the notice of the Architects immediately.
- 3- Only written dimensions are to be followed.
- 4- All Dimensions are in metres unless otherwise mentioned.

NOTES :

CLIENT :

MSCL
MANGALURU SMART CITY LIMITED

PROJECT :

KADRI PARK

DWG. TITLE :


TRUSS DETAILS

DATE	SCALE	DWG. NO
13-03-2019	N.T.S	EST-003
DRAWN	V.K.S	
CHECKED	M.V.P	

ARCHITECTS :

 **pailands associates**
architects & interior designers
#1, temple square, carstreet
mangalore. ph- 2495651, 2496539
pailands @ gmail.com

2 Nos

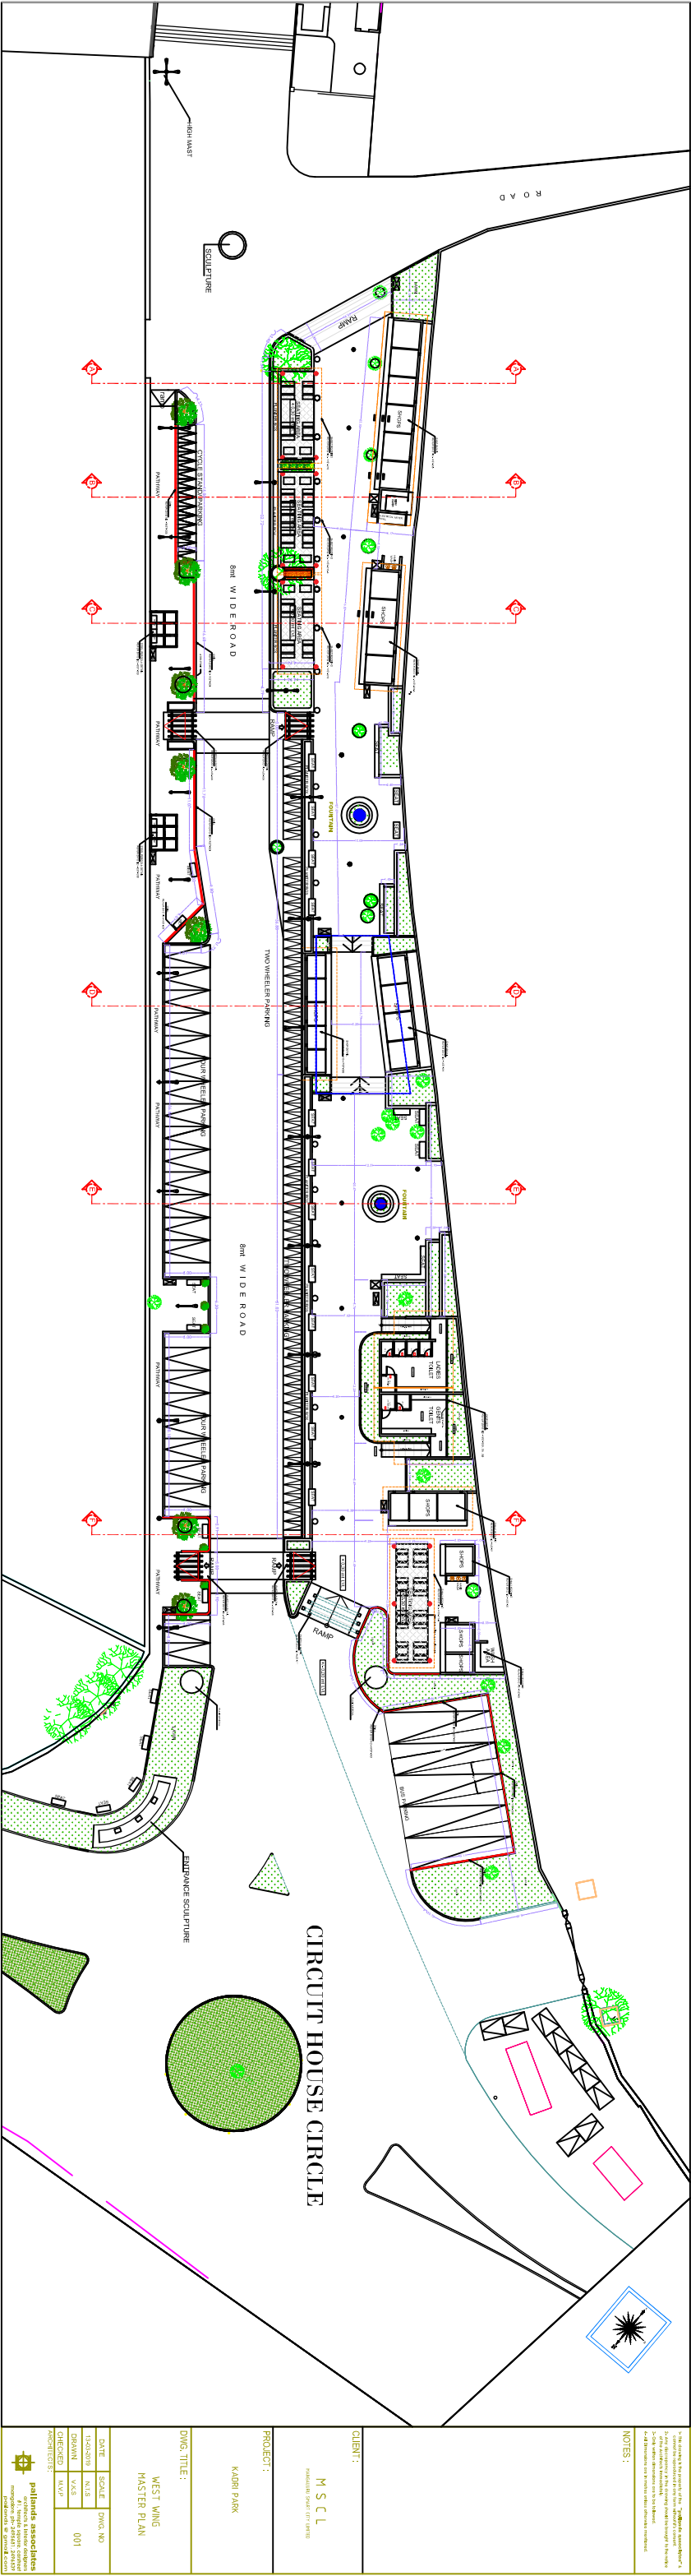

NOTES:

CLIENT:

M S C L
PROPOSED PROJECT 177 NORTH
MADISON PARK

PROJECT:

DWG. TITLE:

WEST WING
MASTER PLAN

DATE	SCALE	DWG. NO.
1/1/20	N/A	001
DRAWN	N/A	
CHECKED	N/A	



- NOTES :

CLIENT :

MSCL
MANGALURU SMART CITY LIMITED

PROJECT :

KADRI PARK

DWG. TITLE :


WEST WING SHOP DETAILS

DATE	SCALE	DWG. NO 004-A
13-03-2019	N.T.S	
DRAWN	V.K.S	
CHECKED	M.V.P	


ARCHITECTS :




pailands associates
architects & interior designers
#1, temple square, carstreet
mangalore. ph- 2495651, 2496539
pailands@gmail.com

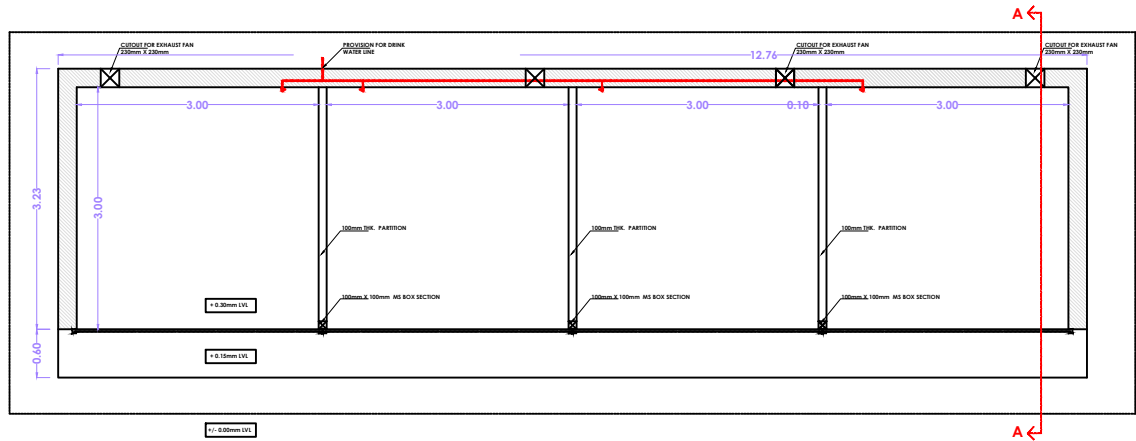


PLAN

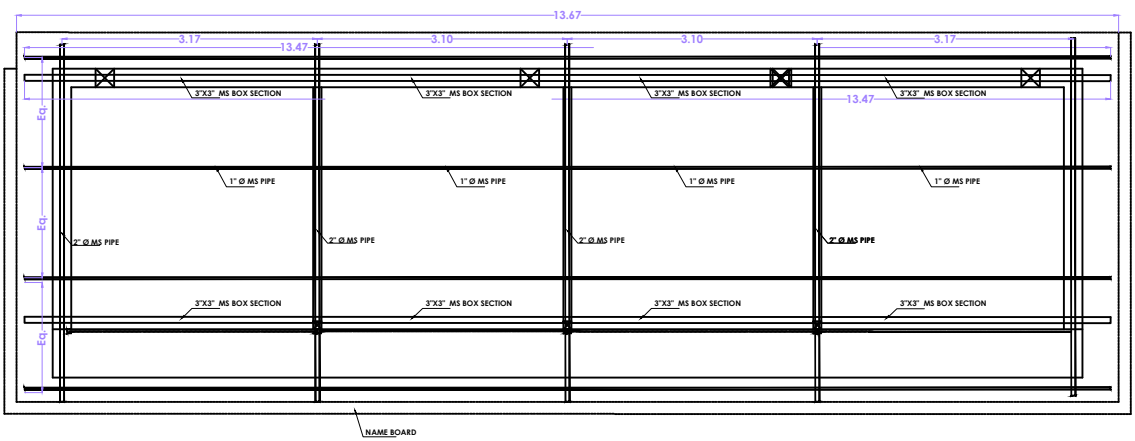


TRUSS PLAN

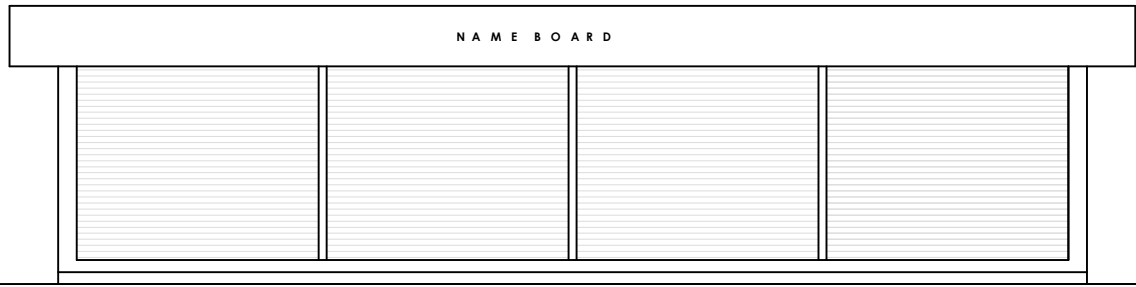

FRONT ELEVATION

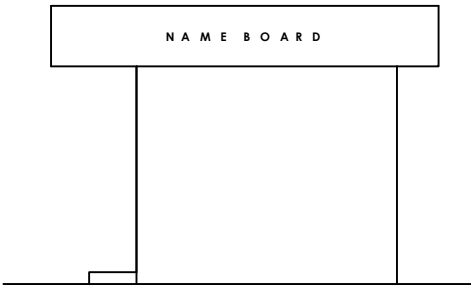

SIDE ELEVATION

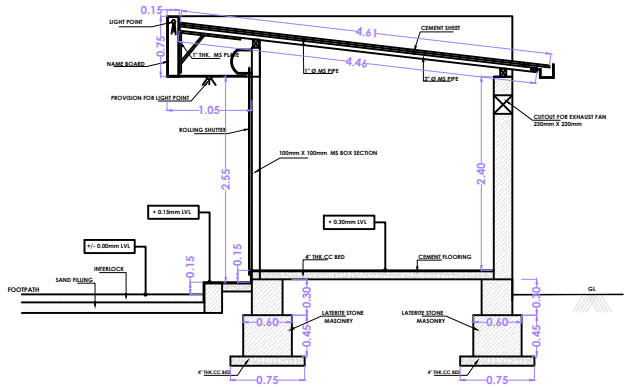

SECTION @ AA

- 1- This drawing is the property of the "pailands associates" &
2- Any discrepancy in the drawing should be brought to the notice
3- Only written dimensions are to be followed.
4- All Dimensions are in metres unless otherwise mentioned.

NOTES :

CLIENT :
MSCL
MANGALURU SMART CITY LIMITED


PROJECT :
KADRI PARK

DWG. TITLE :
**WEST WING
SHOP DETAILS**


DATE	SCALE	DWG. NO
13-03-2019	N.T.S	004
DRAWN	V.K.S	
CHECKED	M.V.P	

ARCHITECTS :


 pailands associates
architects & interior designers
#1, temple square, carstreet
mangalore, ph- 2495651, 2496539
pailands @ gmail.com

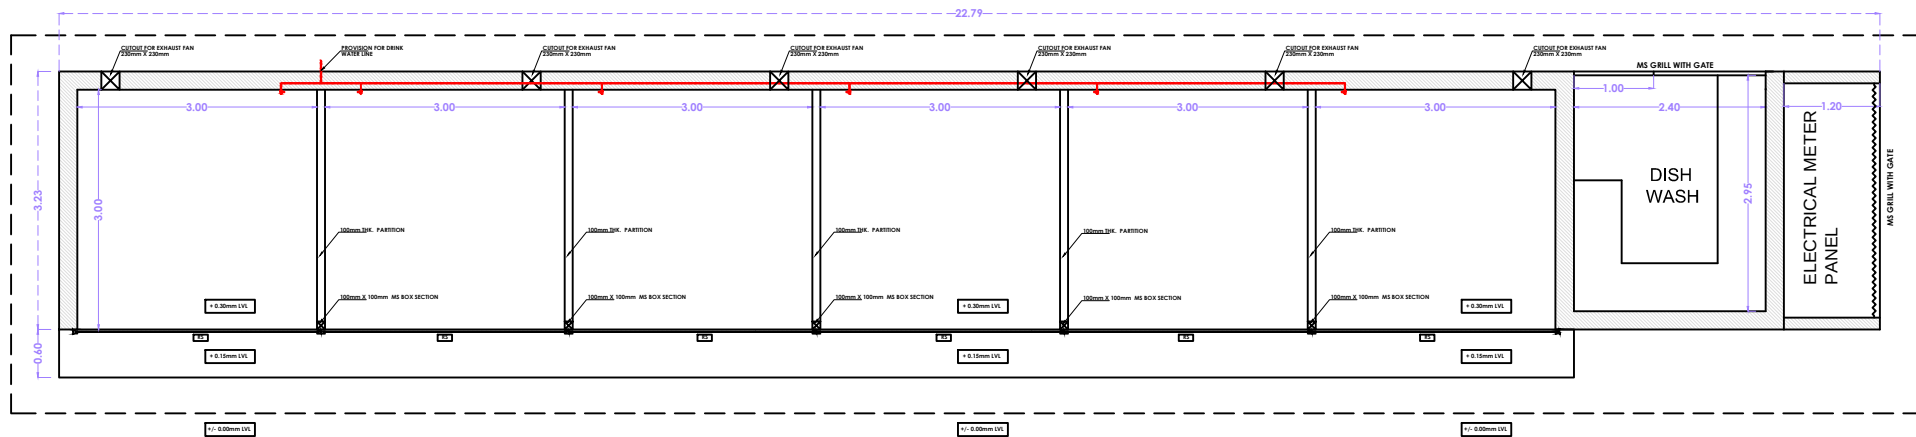


PLAN

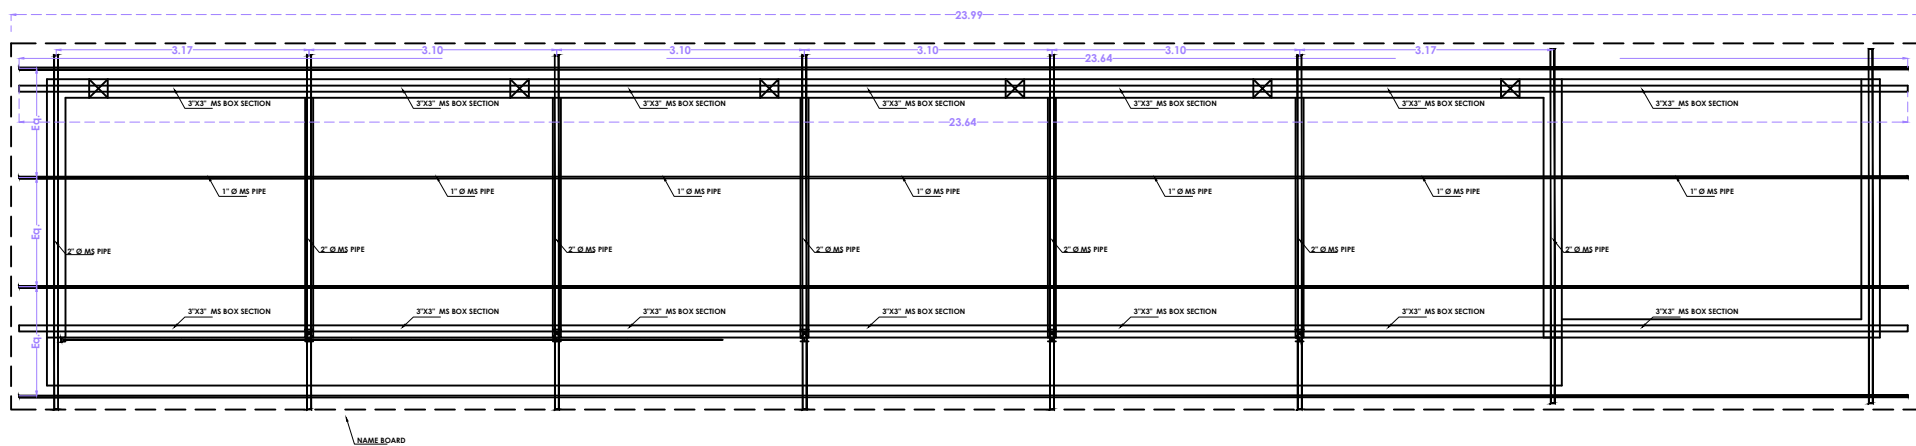


TRUSS PLAN

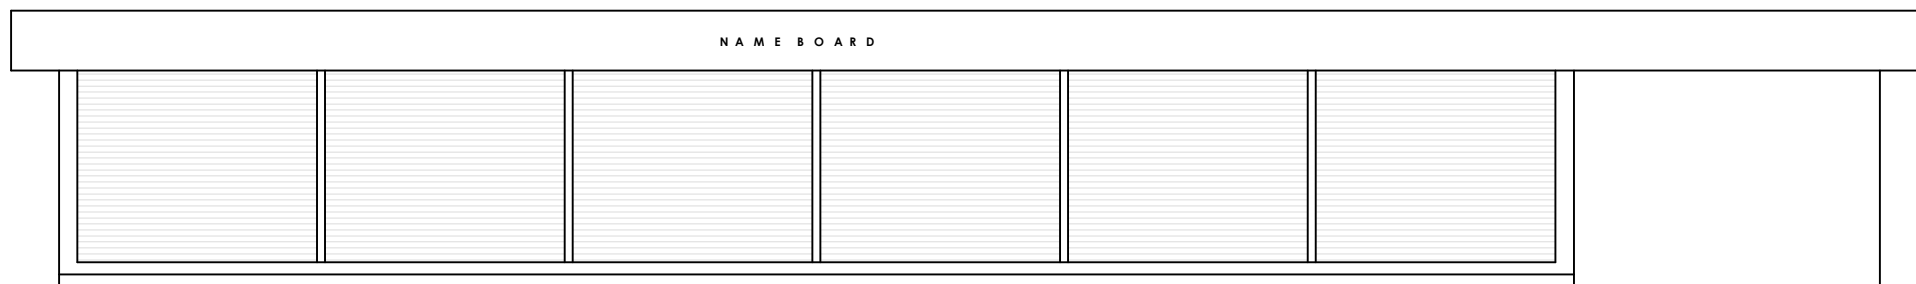

FRONT ELEVATION

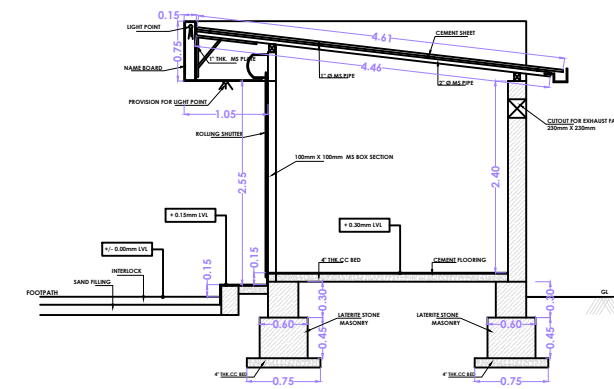

SECTION @ AA

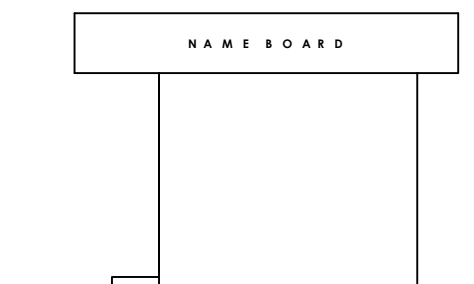

SIDE ELEVATION

- 1- This drawing is the property of the "pallands associates" &
- 2- Any discrepancy in the drawing should be brought to the notice
- 3- Only written dimensions are to be followed.
- 4- All Dimensions are in metres unless otherwise mentioned.

NOTES :

CLIENT :

MSCL
MANGALURU SMART CITY LIMITED

PROJECT :

KADRI PARK

DWG. TITLE :


WEST WING
SHOP DETAILS

DATE	SCALE	DWG. NO
13-03-2019	N.T.S	005
DRAWN	V.K.S	
CHECKED	M.V.P	


ARCHITECTS :




pallands associates
architects & interior designers
#1, temple square, carstreet
mangalore. ph- 2495651, 2496539
pallands @ gmail.com

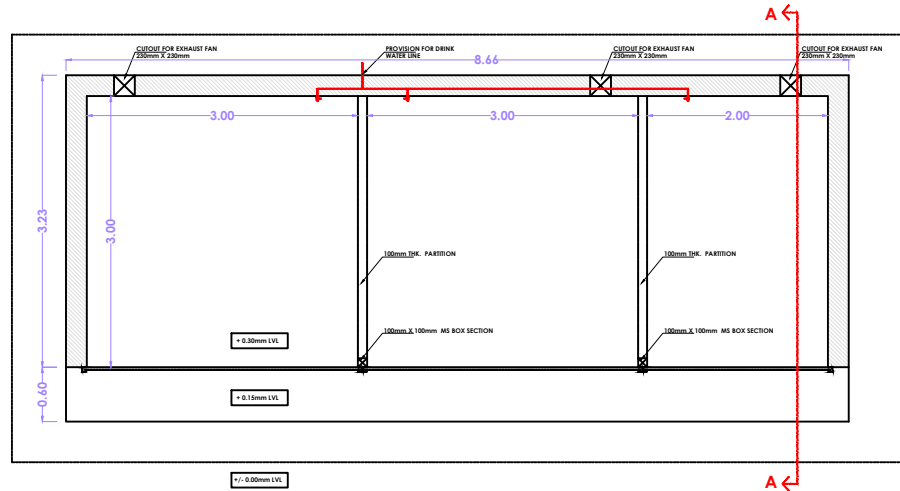


PLAN

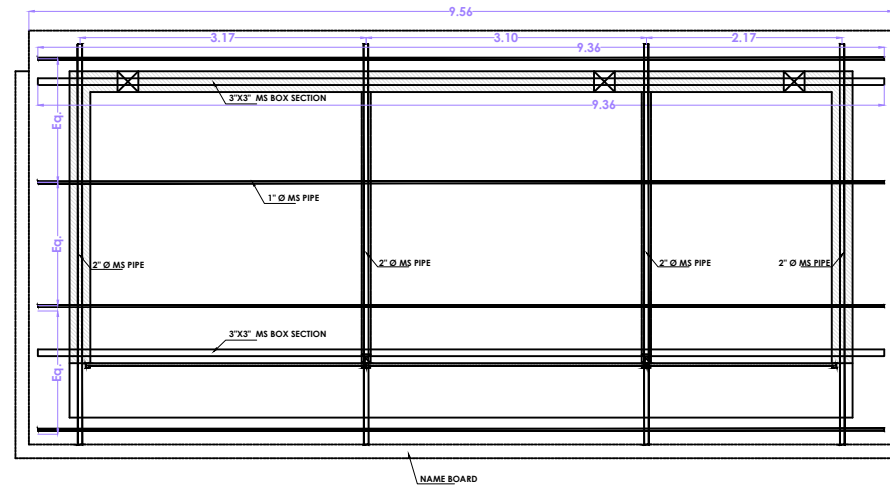


TRUSS PLAN

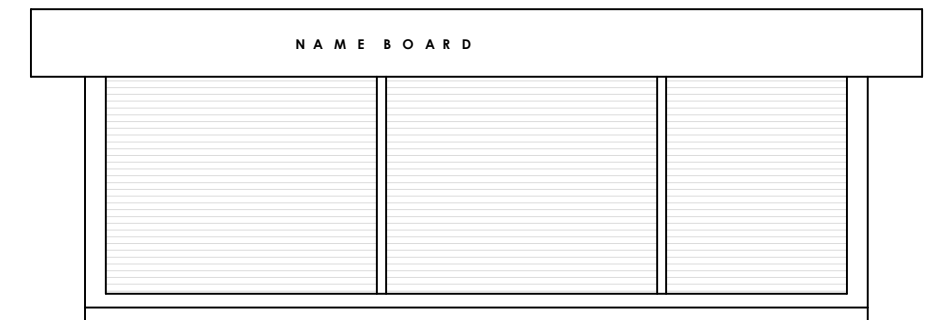

FRONT ELEVATION

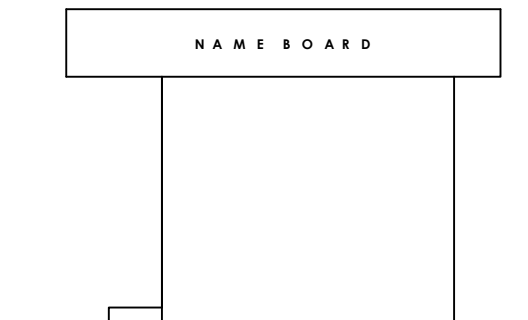

SIDE ELEVATION

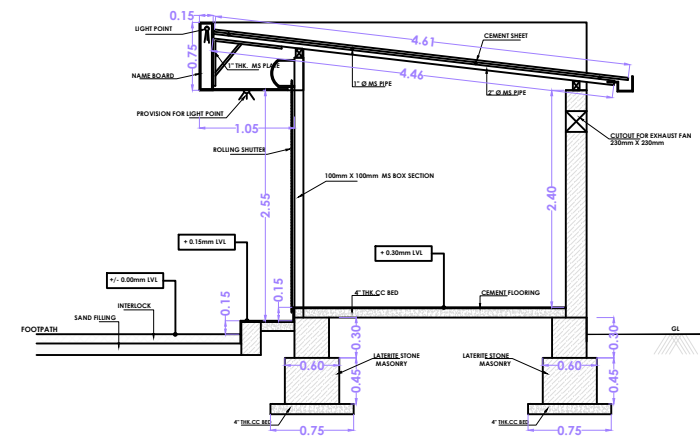

SECTION @ AA

- 1- This drawing is the property of the "pailands associates" &
- 2- Any discrepancy in the drawing should be brought to the notice
- 3- Only written dimensions are to be followed.
- 4- All Dimensions are in metres unless otherwise mentioned.

NOTES :

CLIENT :

MSCL
MANGALURU SMART CITY LIMITED

PROJECT :

KADRI PARK

DWG. TITLE :

WEST WING
SHOP DETAILS

DATE	SCALE	DWG. NO
13-03-2019	N.T.S	007
DRAWN	V.K.S	
CHECKED	M.V.P	

ARCHITECTS :



pailands associates
architects & interior designers
#1, temple square, corstree
mangalore, ph- 2495451, 2495453
pailands@gmail.com



- NOTES :

CLIENT :

M S C L
MANGALURU SMART CITY LIMITED

PROJECT :

KADRI PARK

DWG. TITLE :


WEST WING SHOP DETAILS

DATE	SCALE	DWG. NO WST-008
13-03-2019	N.T.S	
DRAWN	V.K.S	
CHECKED	M.V.P	


ARCHITECTS :




pailands associates
architects & interior designers
#1, temple square, carstreet
mangalore. ph- 2495651, 2496539
pailands@gmail.com

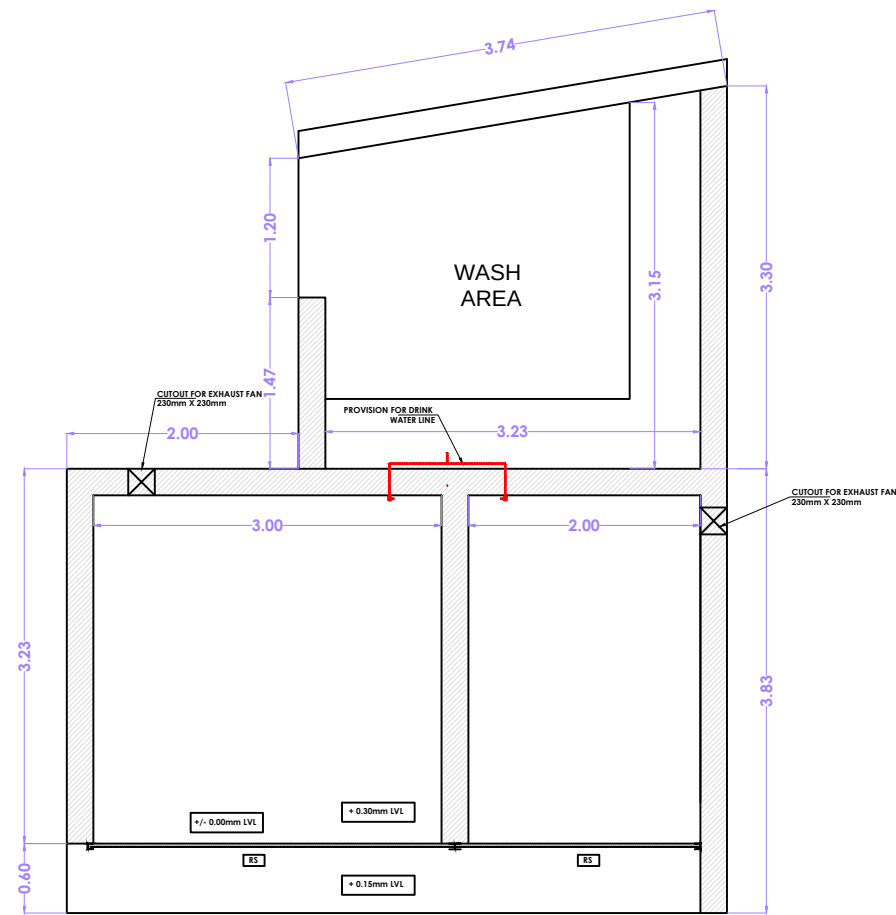


PLAN

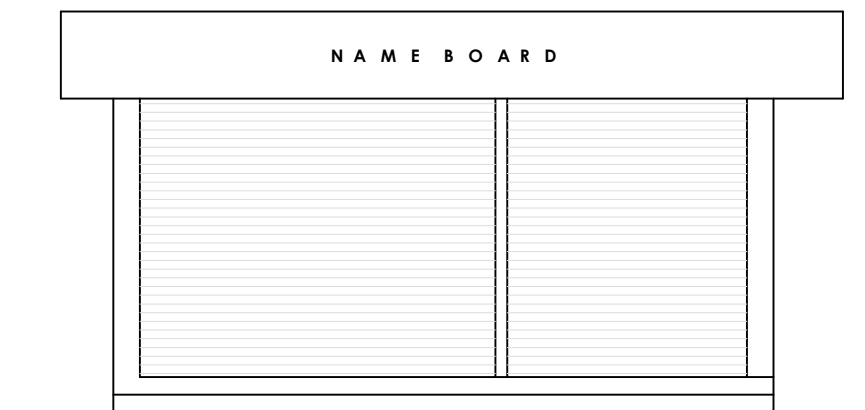

FRONT ELEVATION

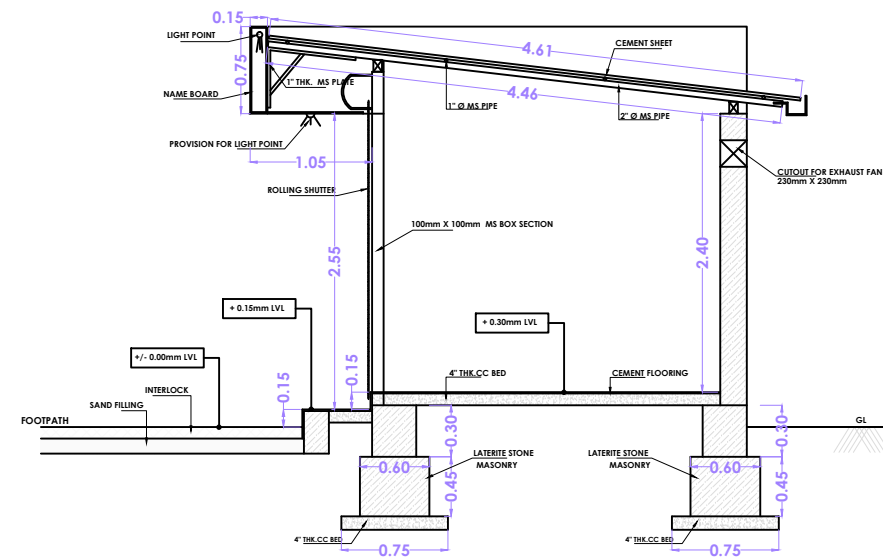

SECTION @ AA

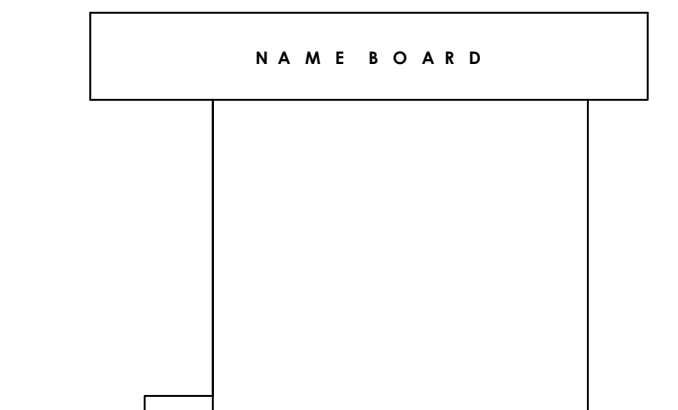

SIDE ELEVATION

- 1- This drawing is the property of the "pailands associates" & cannot be reproduced in any form without it's consent.
- 2- Any discrepancy in the drawing should be brought to the notice of the Architects immediately.
- 3- Only written dimensions are to be followed.
- 4- All Dimensions are in metres unless otherwise mentioned.

NOTES :

CLIENT :

M S C L
MANGALURU SMART CITY LIMITED

PROJECT :

KADRI PARK

DWG. TITLE :


WEST WING
SHOP DETAILS

DATE	SCALE	DWG. NO
13-03-2019	N.T.S	WST-009
DRAWN	V.K.S	
CHECKED	M.V.P	

ARCHITECTS :



pailands associates
architects & interior designers
#1, temple square, carstreet
mangalore. ph- 2495651, 2496539
pailands @ gmail.com

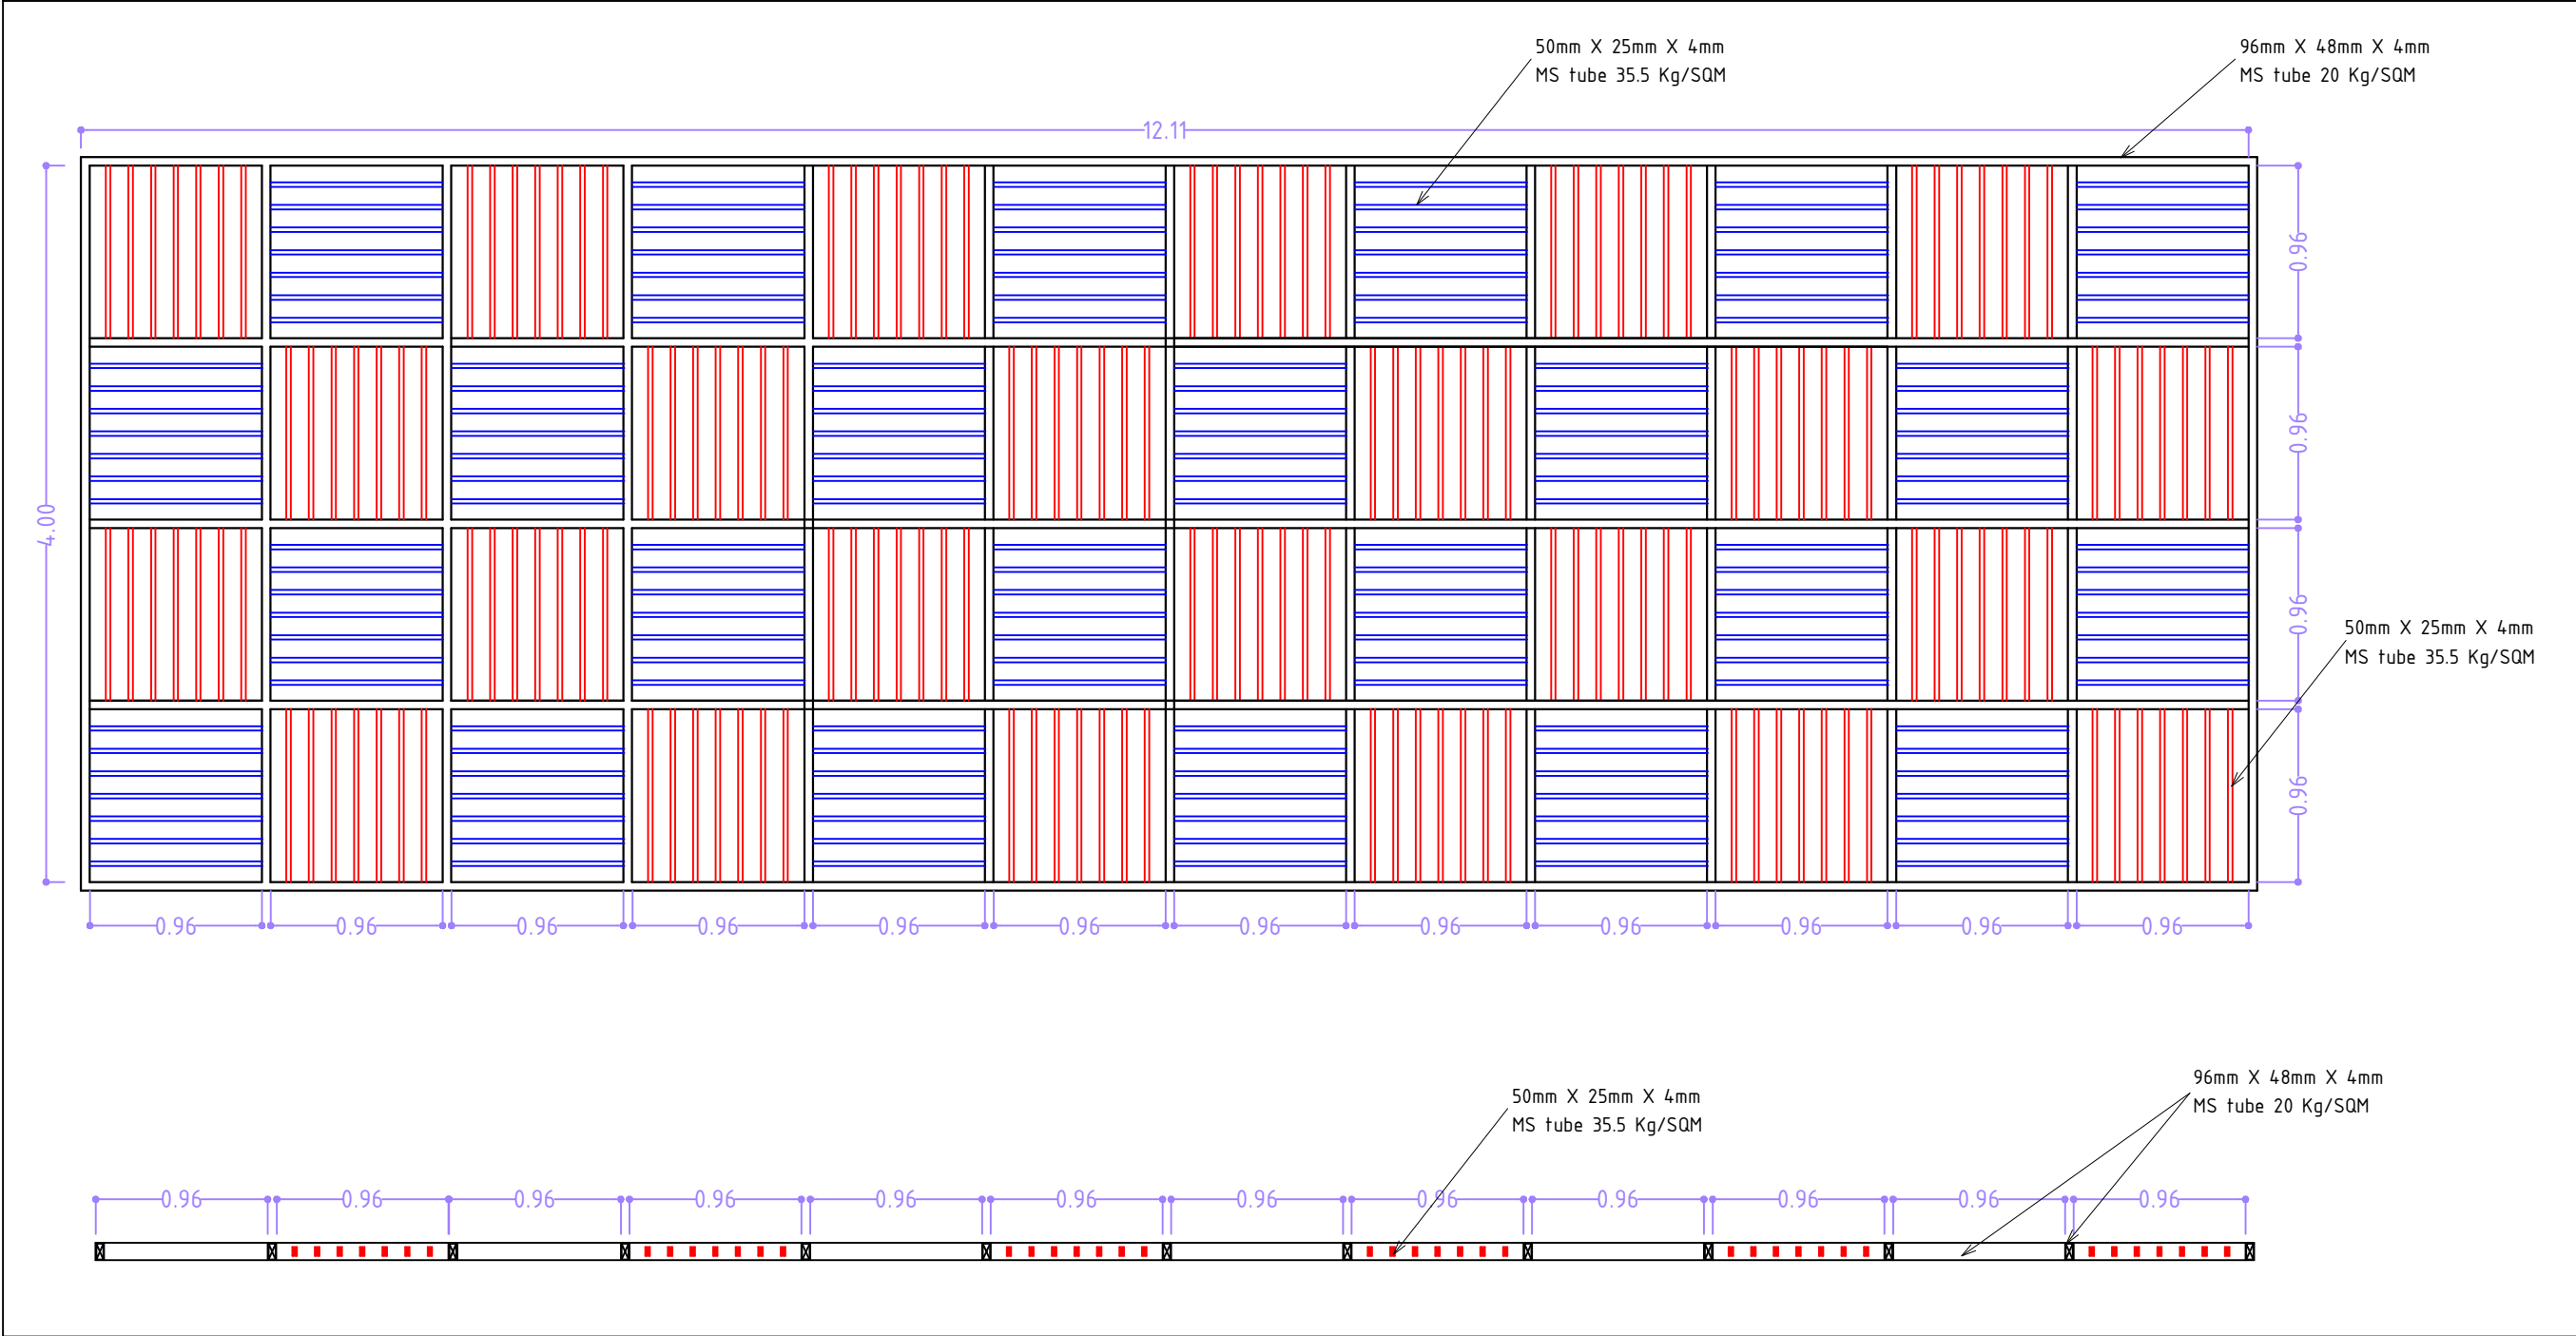

- 1- This drawing is the property of the "pailands associates" & cannot be reproduced in any form without it's consent.
2- Any discrepancy in the drawing should be brought to the notice of the Architects immediately.
3- Only written dimensions are to be followed.
4- All Dimensions are in metres unless otherwise mentioned.

NOTES :

CLIENT :

MSCL
MANGALURU SMART CITY LIMITED

PROJECT :

KADRI PARK



DWG. TITLE :

STEEL PERGOLA DETAILS

DATE	SCALE	DWG. NO
13-03-2019	N.T.S	WST-010-B
DRAWN	V.K.S	
CHECKED	M.V.P	

ARCHITECTS :

pailands associates
architects & interior designers
#1, temple square, corstreeel
mangalore, ph-2495651, 2496539
pailands@gmail.com

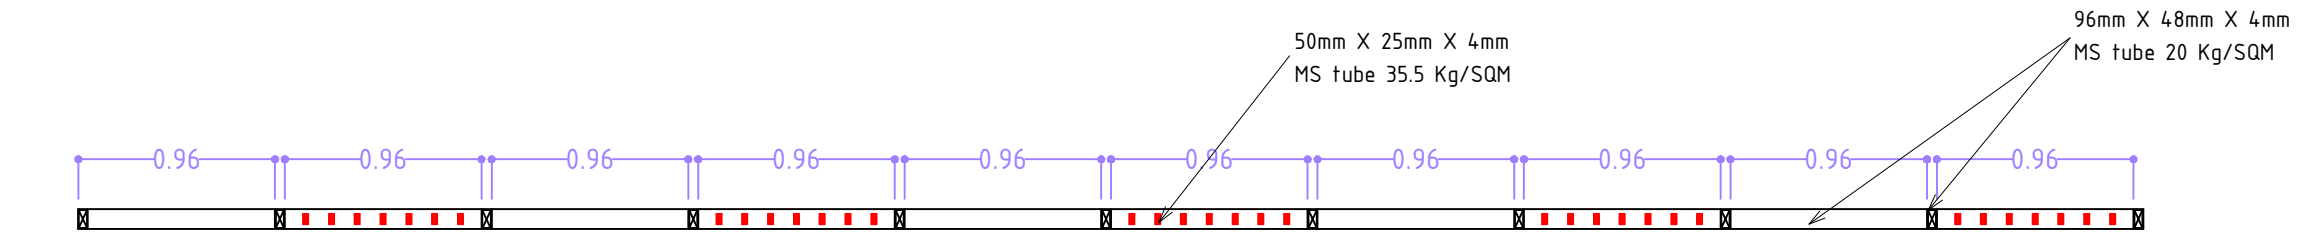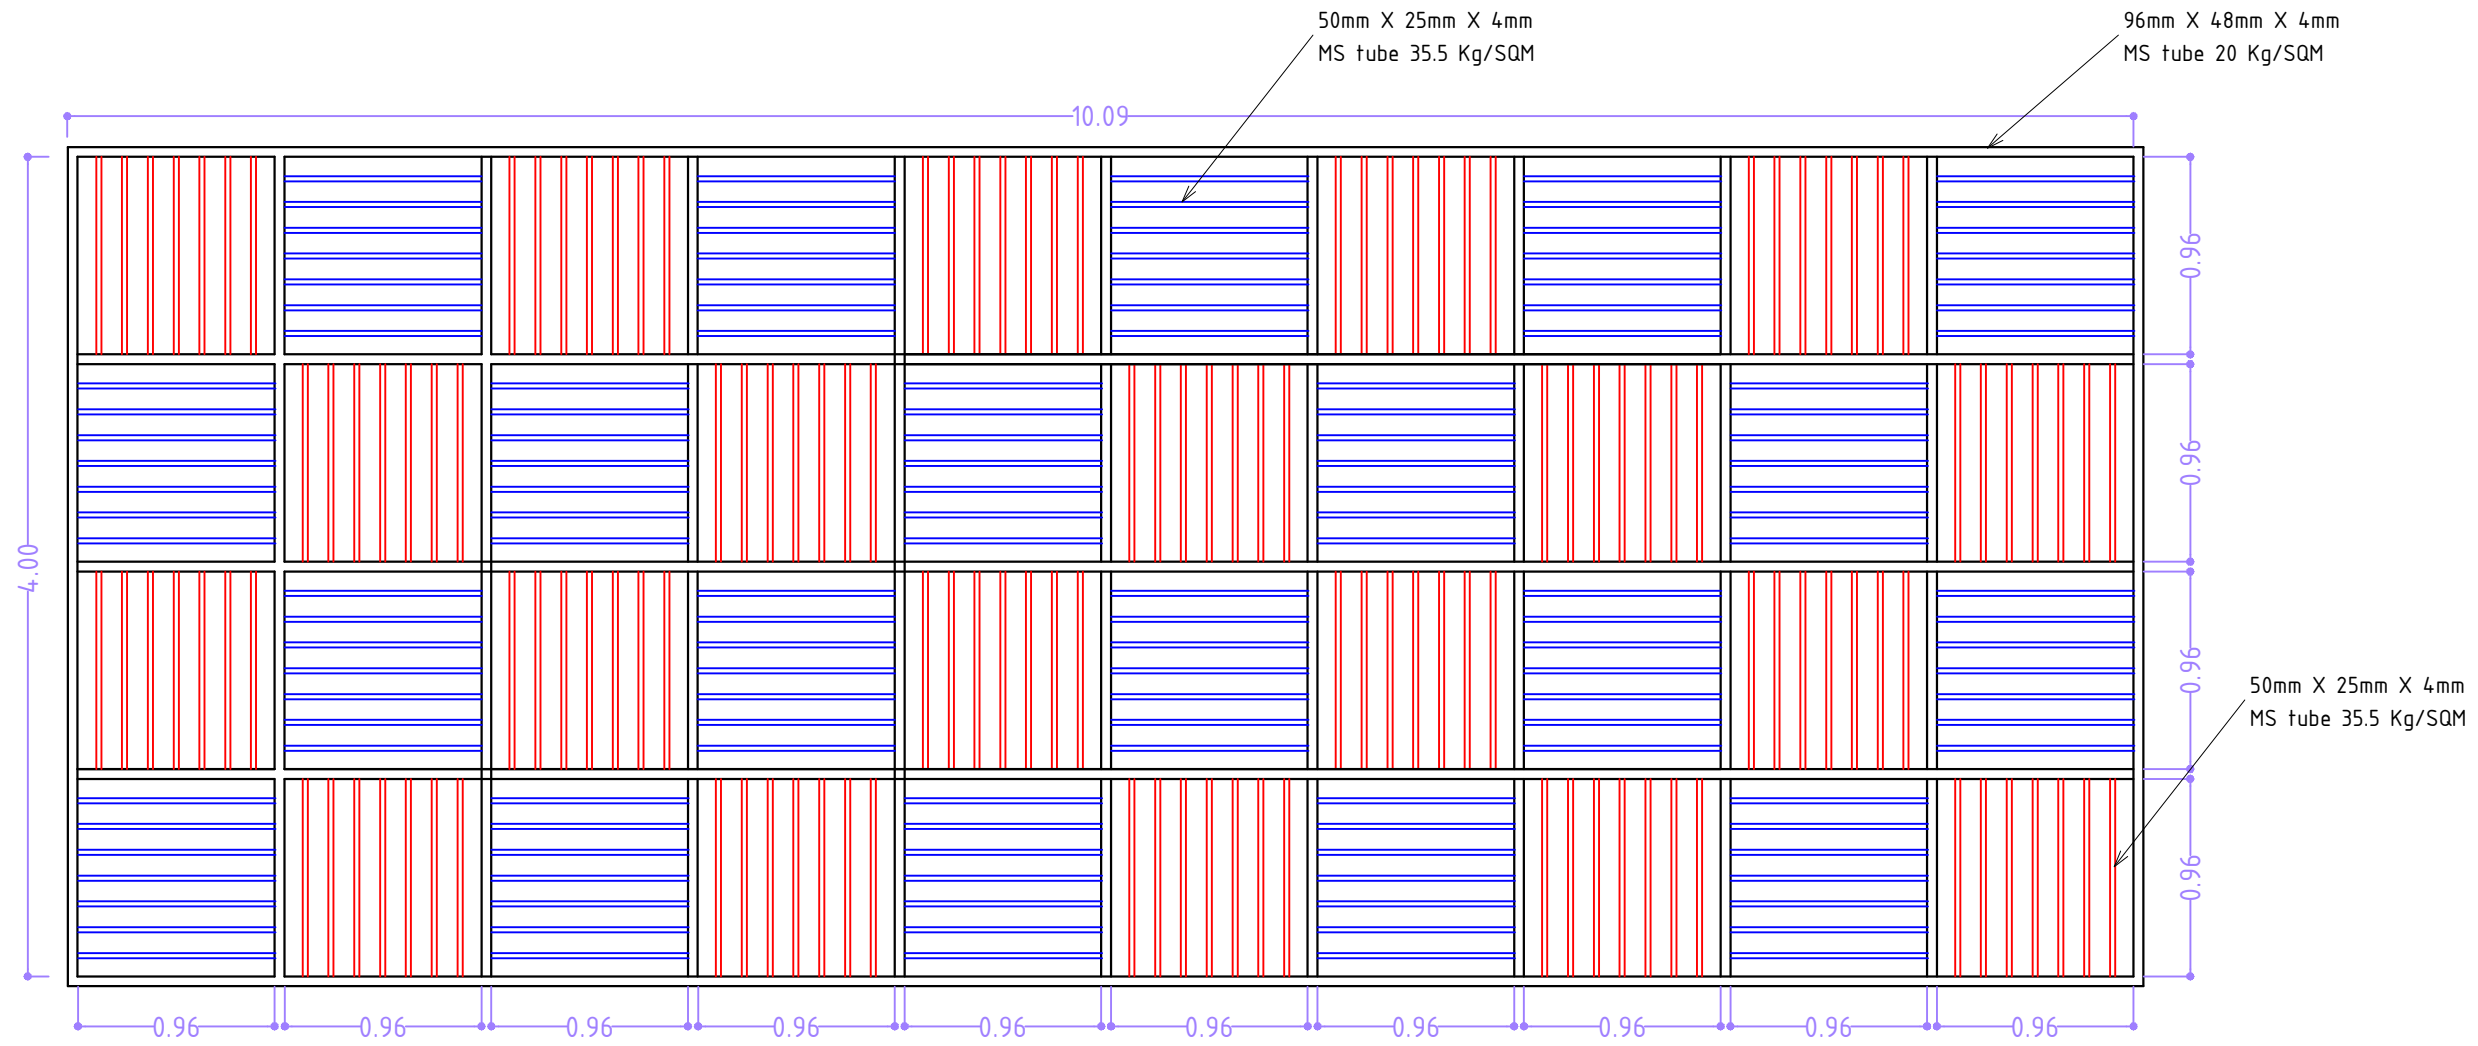

1- This drawing is the property of the "pailands associates" & cannot be reproduced in any form without it's consent.
2- Any discrepancy in the drawing should be brought to the notice of the Architects immediately.
3- Only written dimensions are to be followed.
4- All Dimensions are in metres unless otherwise mentioned.

NOTES :

CLIENT :

MSCL
MANGALURU SMART CITY LIMITED

PROJECT :

KADRI PARK

DWG. TITLE :

STEEL PERGOLA DETAILS

DATE	SCALE	DWG. NO
13-03-2019	N.T.S	WST-010 A
DRAWN	V.K.S	
CHECKED	M.V.P	

ARCHITECTS :



pailands associates
architects & interior designers
#1, temple square, carstreet
mangalore. ph- 2495651, 2496539
pailands@gmail.com

1- This drawing is the property of the "pailands associates" & cannot be reproduced in any form without it's consent.
2- Any discrepancy in the drawing should be brought to the notice of the Architects immediately.
3- Only written dimensions are to be followed.
4- All Dimensions are in metres unless otherwise mentioned.

NOTES :

CLIENT :

M S C L
MANGALURU SMART CITY LIMITED

PROJECT :

KADRI PARK

DWG. TITLE :


PERGOLA DETAIL

DATE	SCALE	DWG. NO
13-03-2019	N.T.S	WST-011
DRAWN	V.K.S	
CHECKED	M.V.P	


ARCHITECTS :




pailands associates
architects & interior designers
#1, temple square, carstreet
mangalore. ph- 2495651, 2496539
pailands @ gmail.com

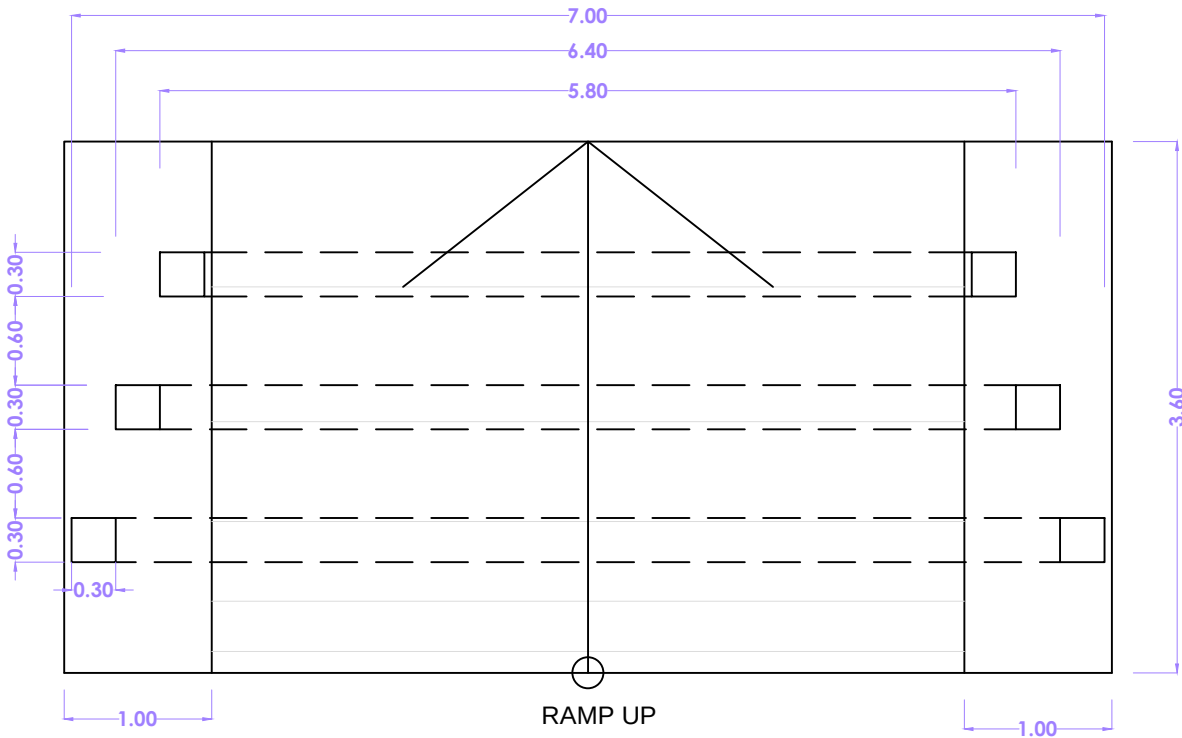


PLAN

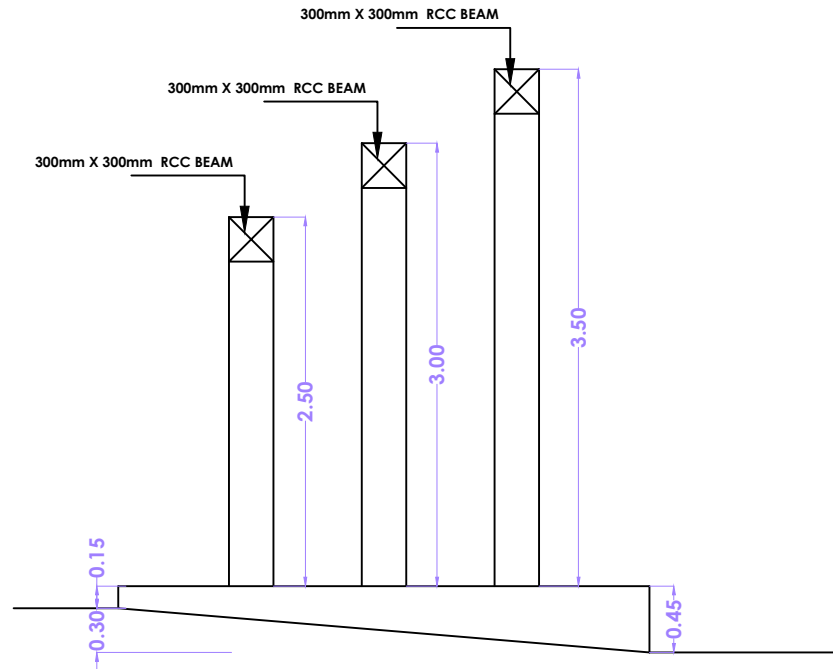


SECTION

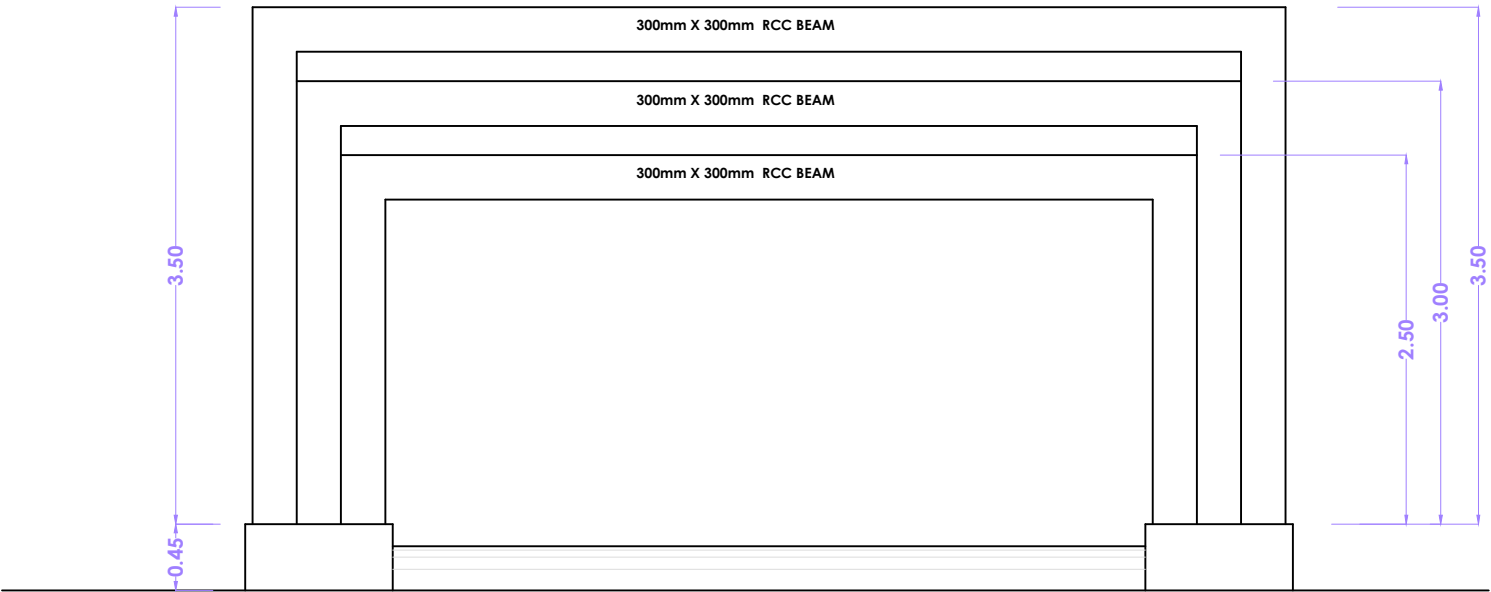


FRONT ELEVATION

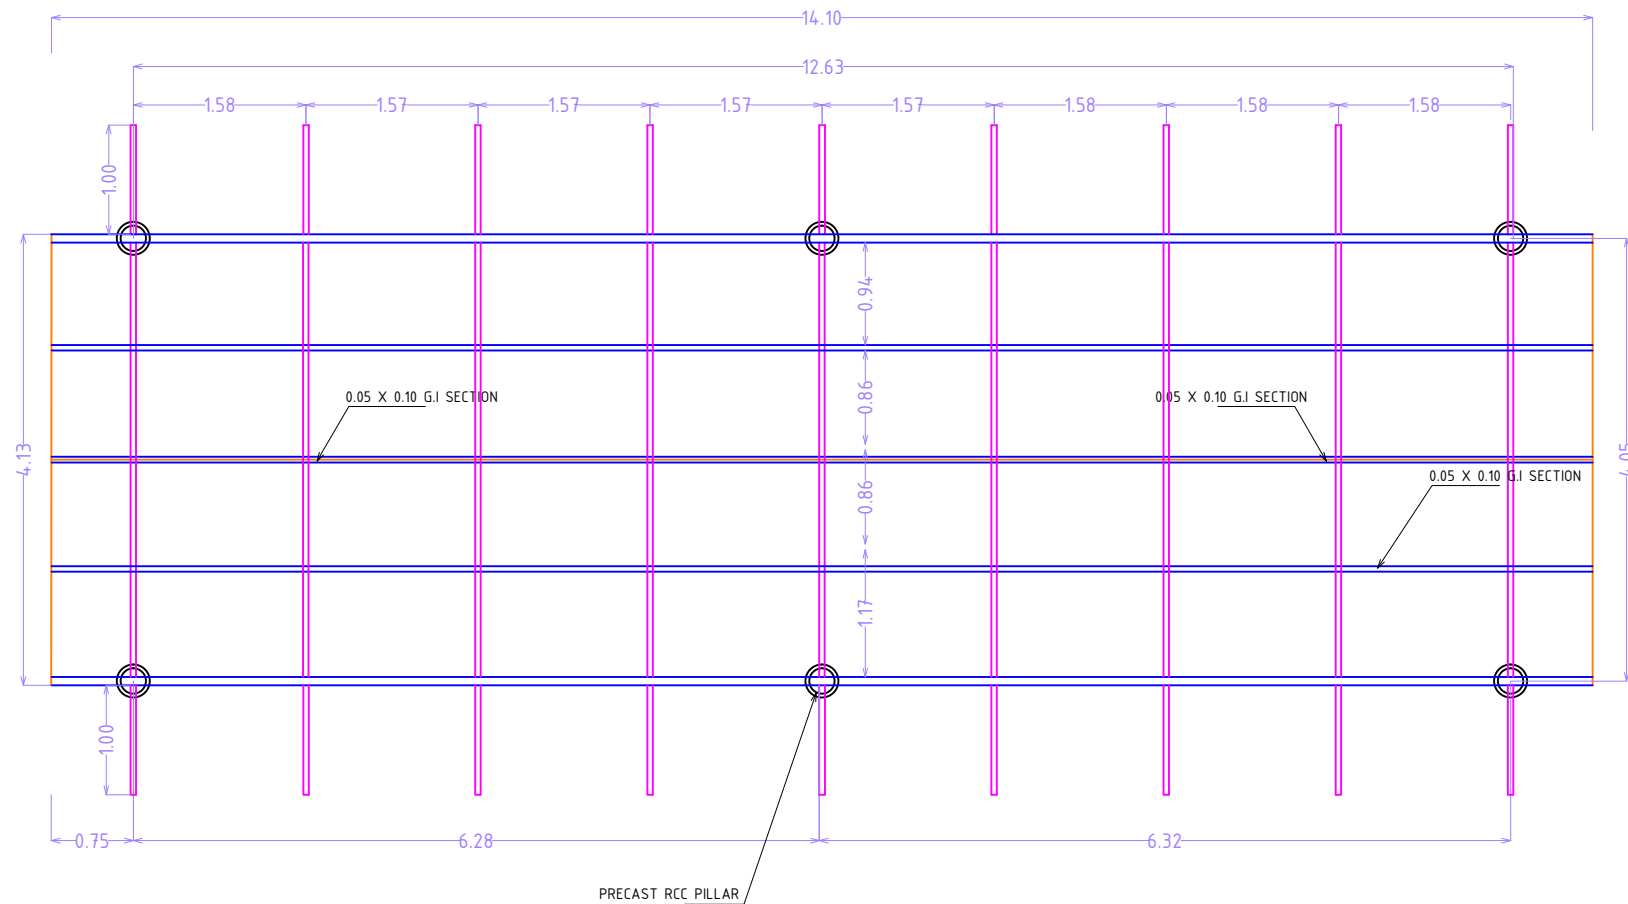

PLAN

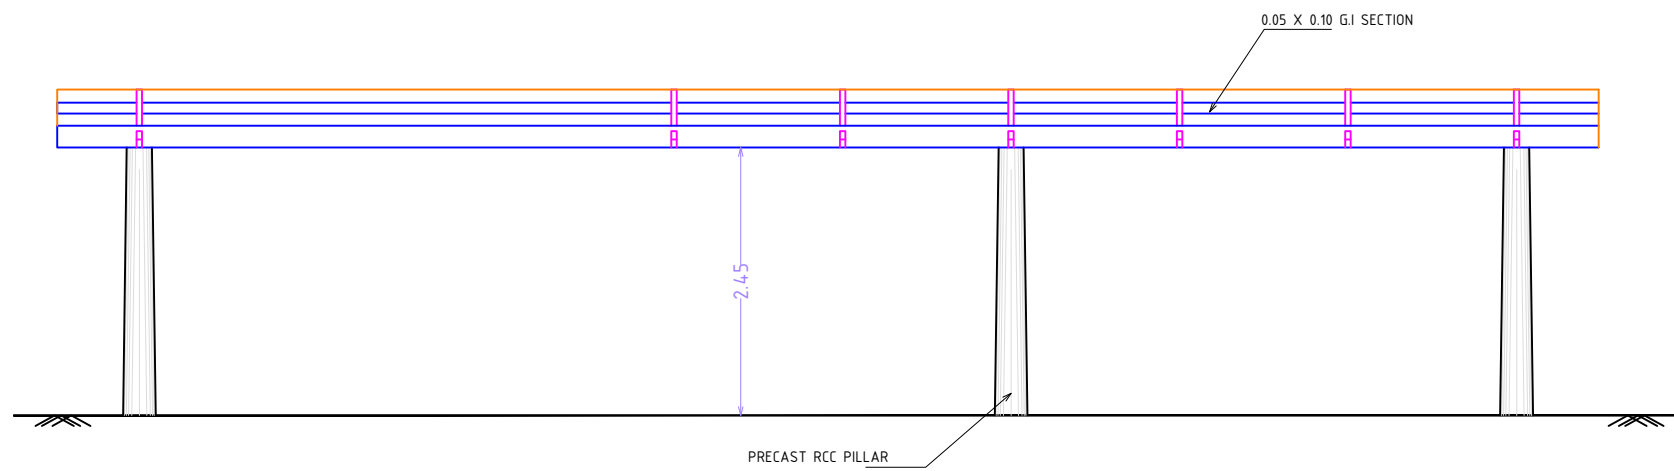

ELEVATION

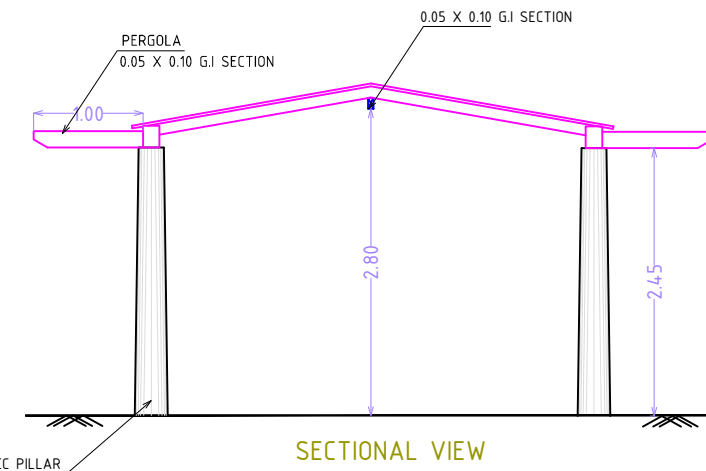

SECTIONAL VIEW

- 1- This drawing is the property of the "pailands associates" & cannot be reproduced in any form without it's consent.
- 2- Any discrepancy in the drawing should be brought to the notice of the Architects immediately.
- 3- Only written dimensions are to be followed.
- 4- All Dimensions are in metres unless otherwise mentioned.

NOTES :

CLIENT :

M S C L
MANGALURU SMART CITY LIMITED

PROJECT :

KADRI PARK

DWG. TITLE :

TRUSS DETAILS


DATE	SCALE	DWG. NO
13-03-2019	N.T.S	WST-010-B
DRAWN	V.K.S	
CHECKED	M.V.P	

ARCHITECTS :




pailands associates
architects & interior designers
#1, temple square, carstreet
mangalore. ph- 2495651, 2496539
pailands @ gmail.com


3 Nos

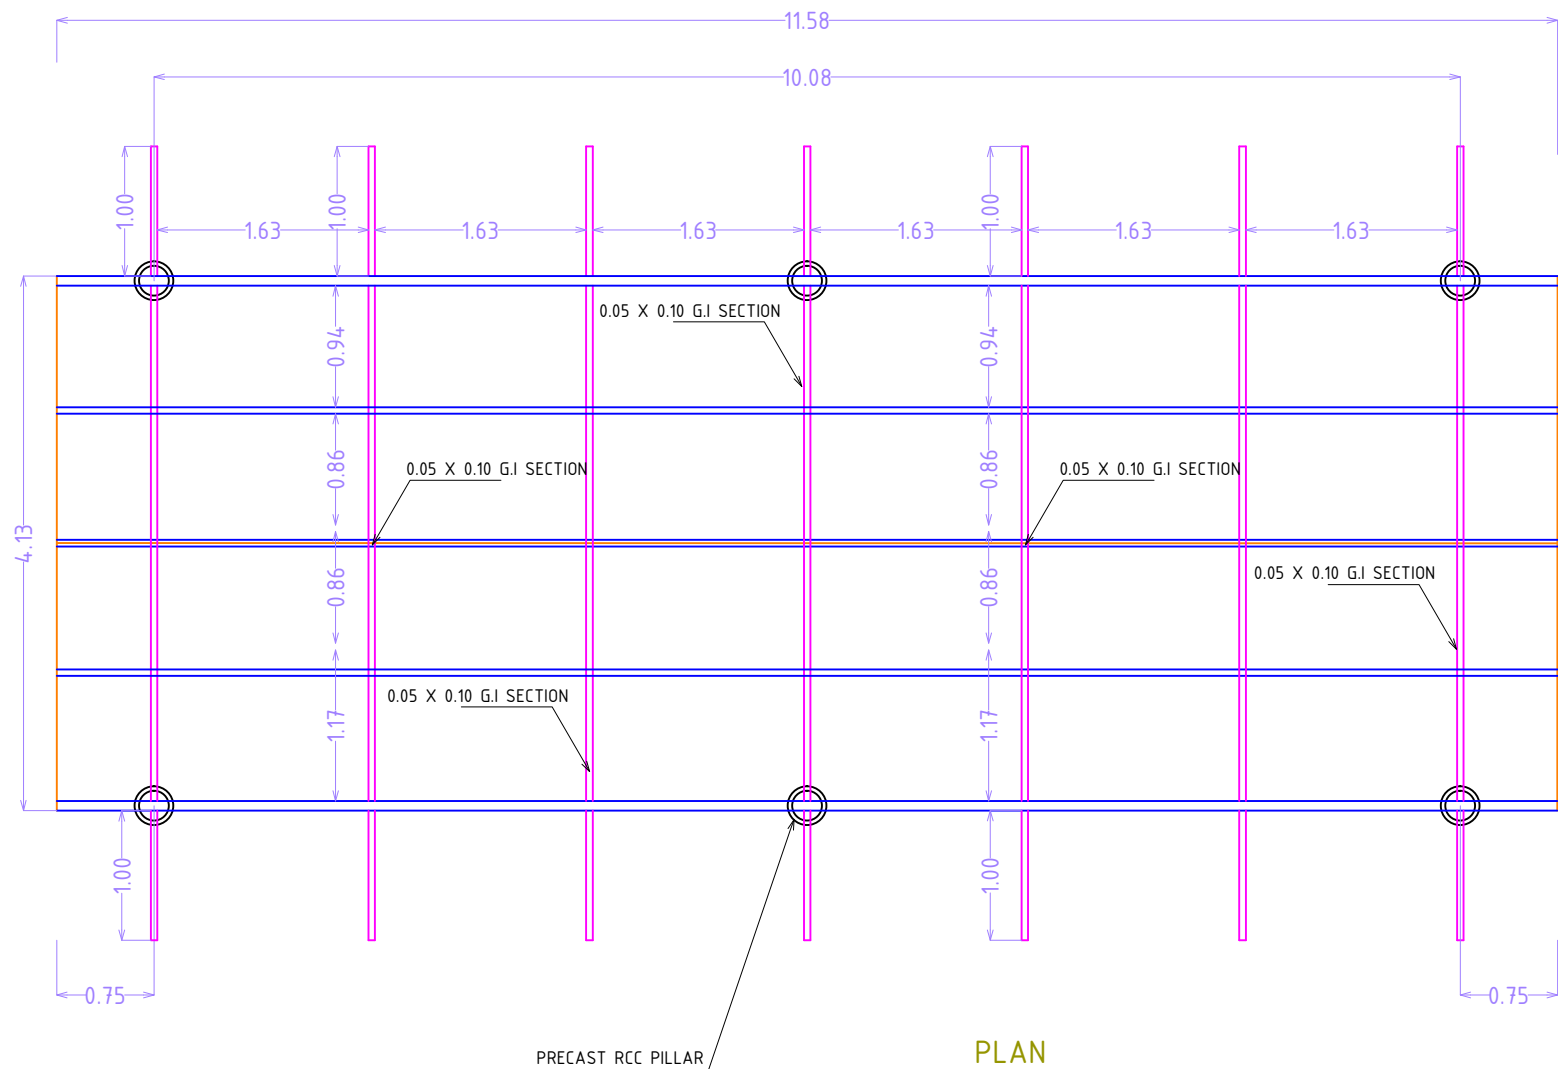

PLAN

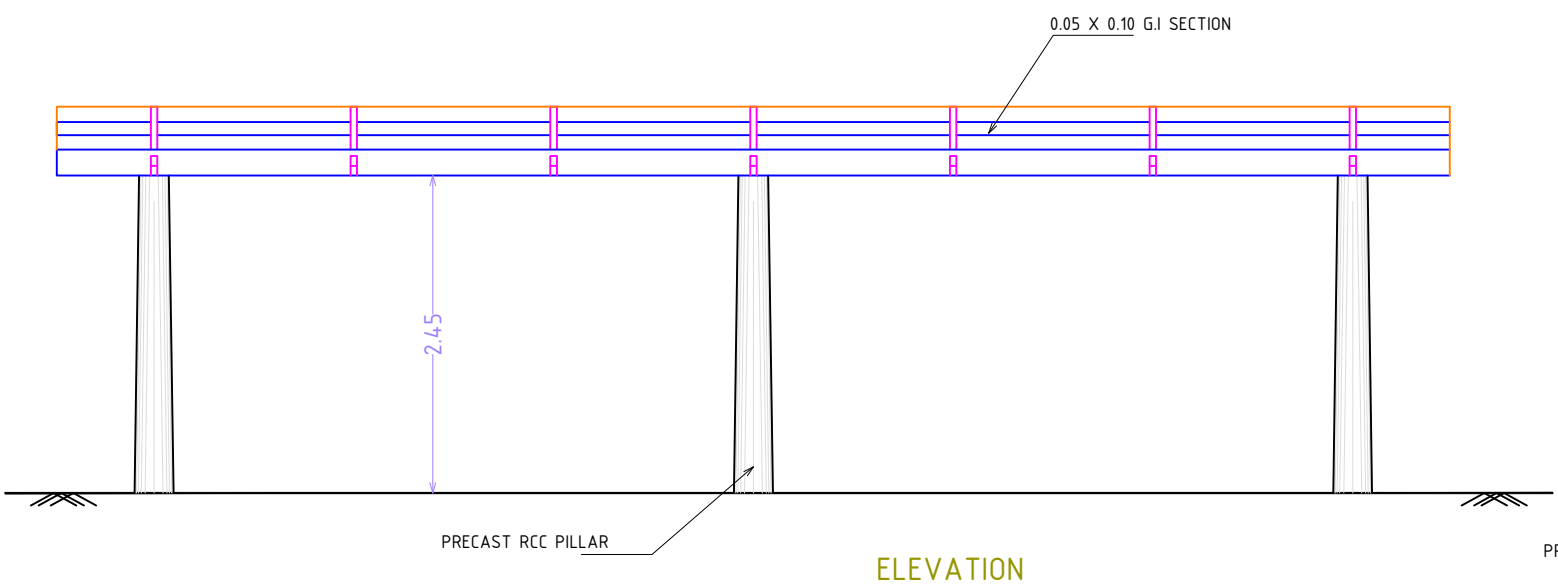

ELEVATION

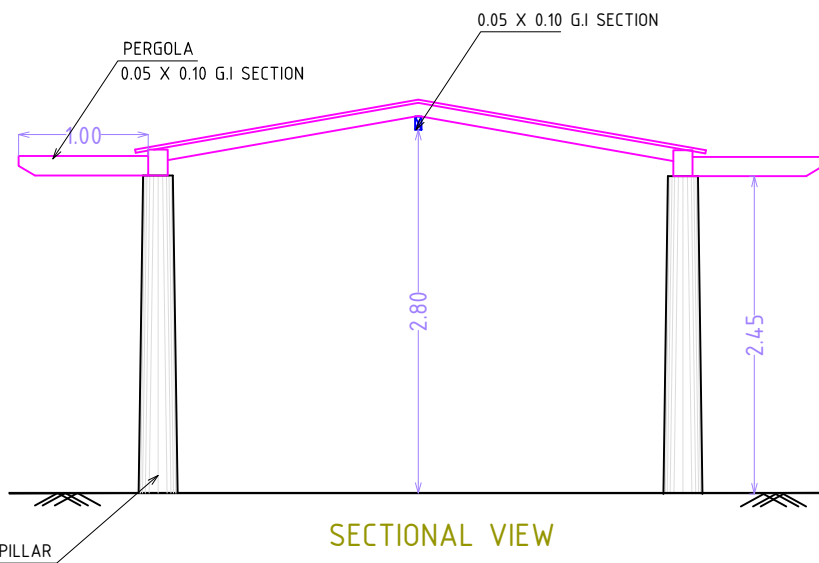

SECTIONAL VIEW

- 1- This drawing is the property of the "pailands associates" & cannot be reproduced in any form without it's consent.
- 2- Any discrepancy in the drawing should be brought to the notice of the Architects immediately.
- 3- Only written dimensions are to be followed.
- 4- All Dimensions are in metres unless otherwise mentioned.

NOTES :

CLIENT :

M S C L
MANGALURU SMART CITY LIMITED

PROJECT :

KADRI PARK

DWG. TITLE :

TRUSS DETAILS




DATE	SCALE	DWG. NO
13-03-2019	N.T.S	WST-010-A
DRAWN	V.K.S	
CHECKED	M.V.P	

ARCHITECTS :



pailands associates
architects & interior designers
#1, temple square, carstreet
mangalore. ph- 2495651, 2496539
pailands @ gmail.com

3 Nos

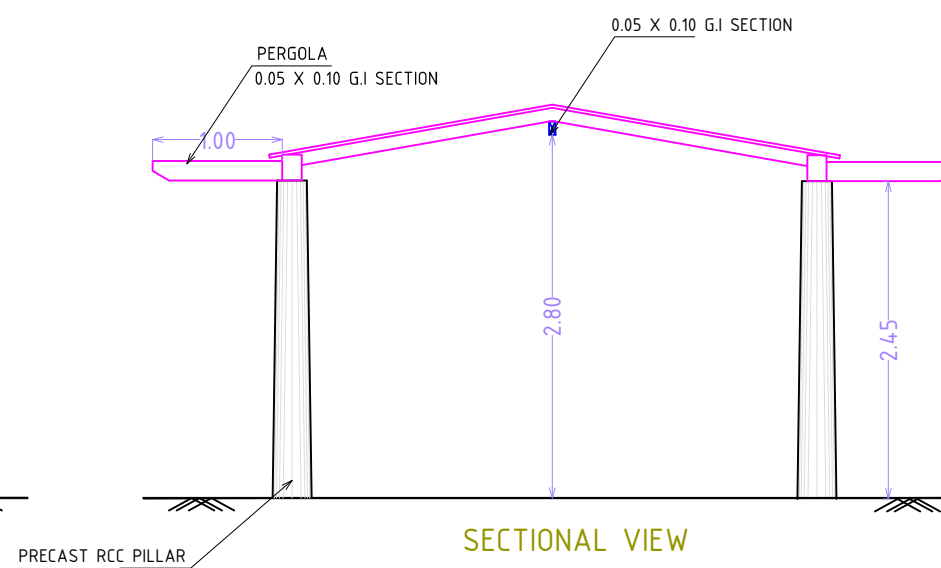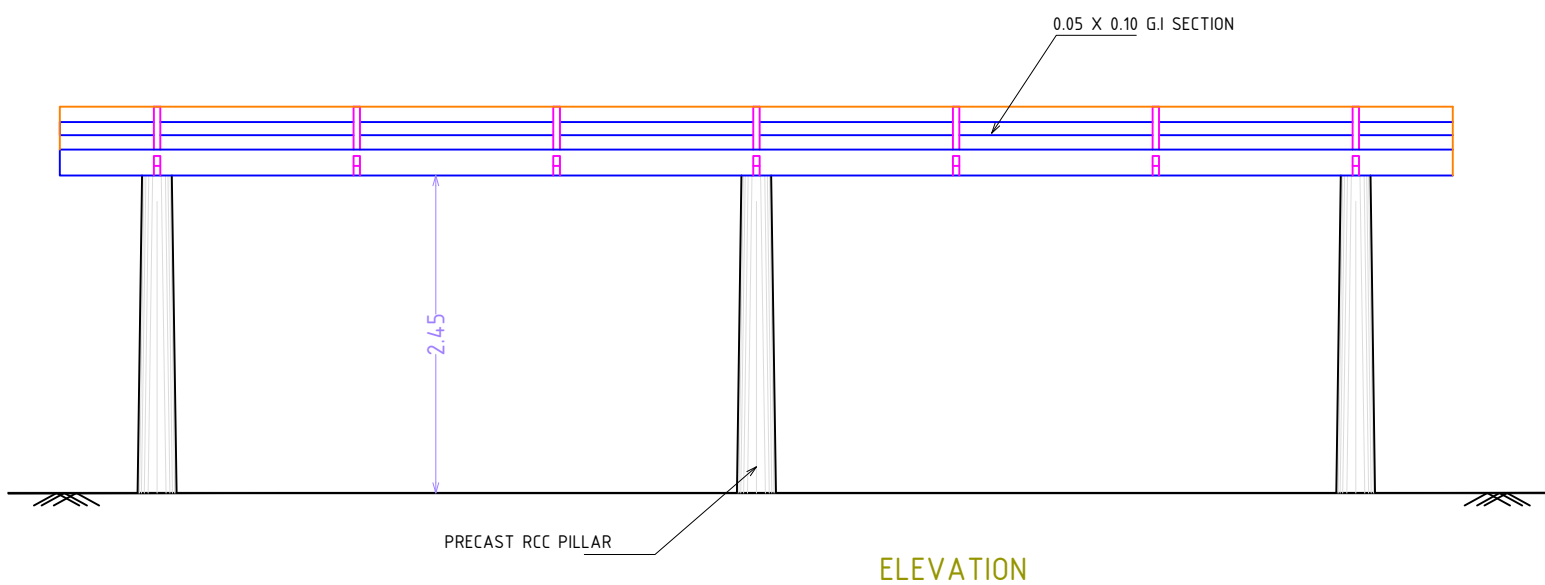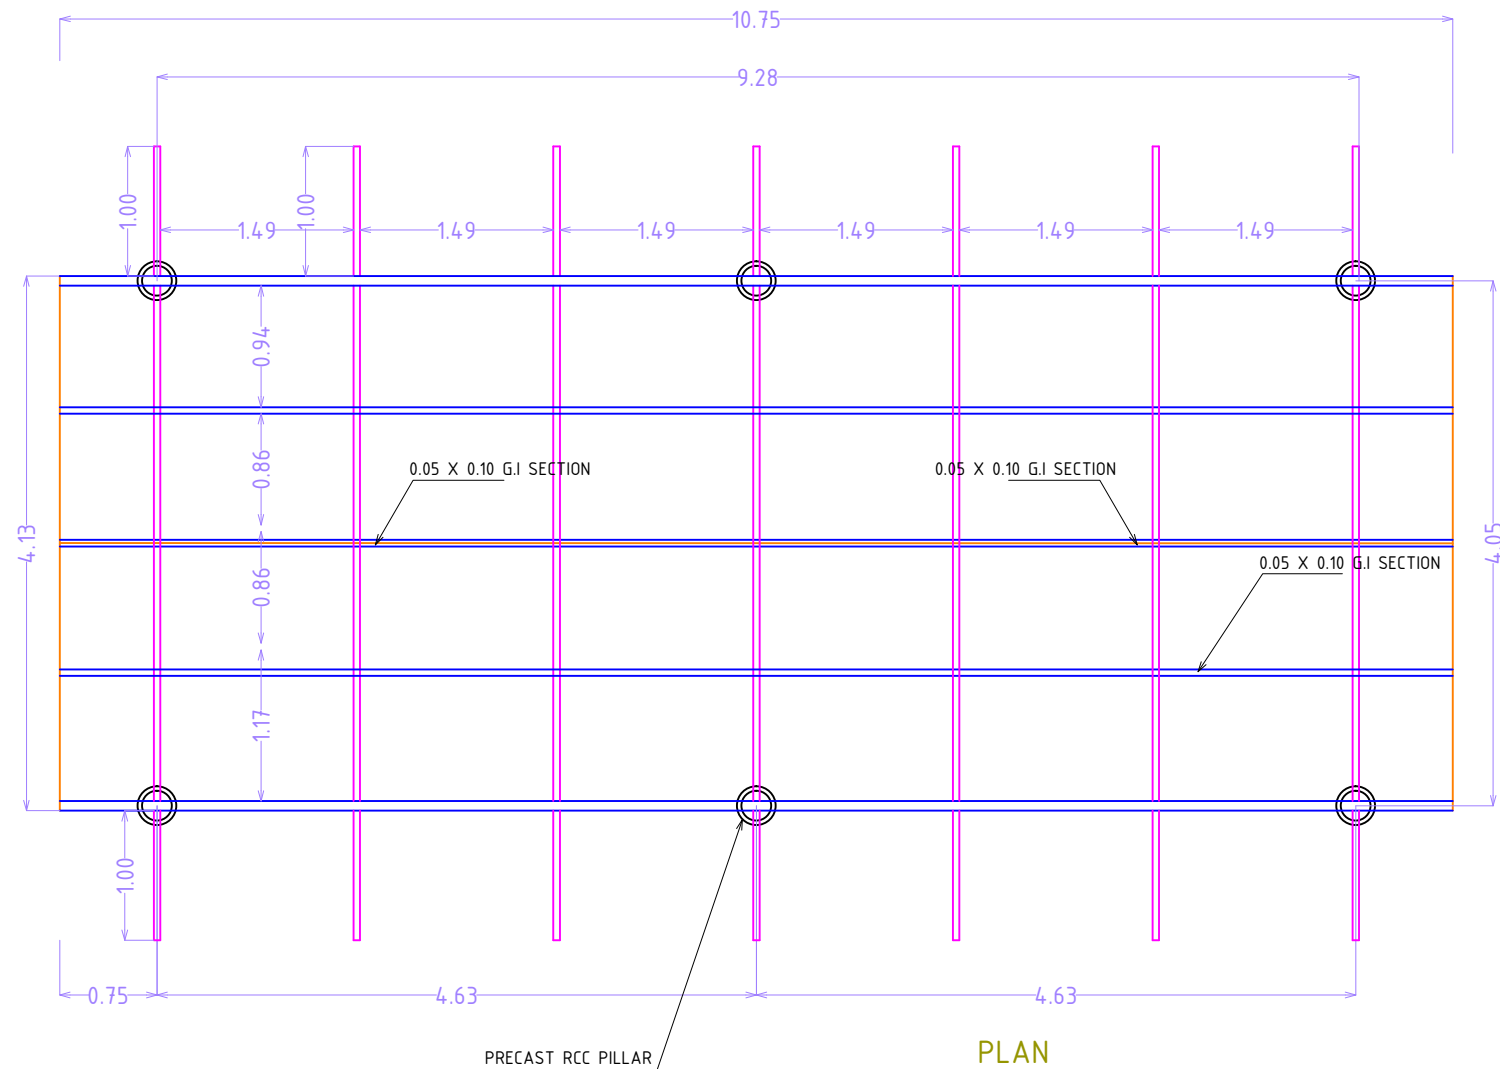

- 1- This drawing is the property of the "pailands associates" & cannot be reproduced in any form without it's consent.
- 2- Any discrepancy in the drawing should be brought to the notice of the Architects immediately.
- 3- Only written dimensions are to be followed.
- 4- All Dimensions are in metres unless otherwise mentioned.

NOTES :

CLIENT :

M S C L
MANGALURU SMART CITY LIMITED

PROJECT :

KADRI PARK

DWG. TITLE :

TRUSS DETAILS


DATE	SCALE	DWG. NO
13-03-2019	N.T.S	WST-010
DRAWN	V.K.S	
CHECKED	M.V.P	

ARCHITECTS :



pailands associates
architects & interior designers
#1, temple square, carstreet
mangalore. ph- 2495651, 2496539
pailands @ gmail.com

3 Nos

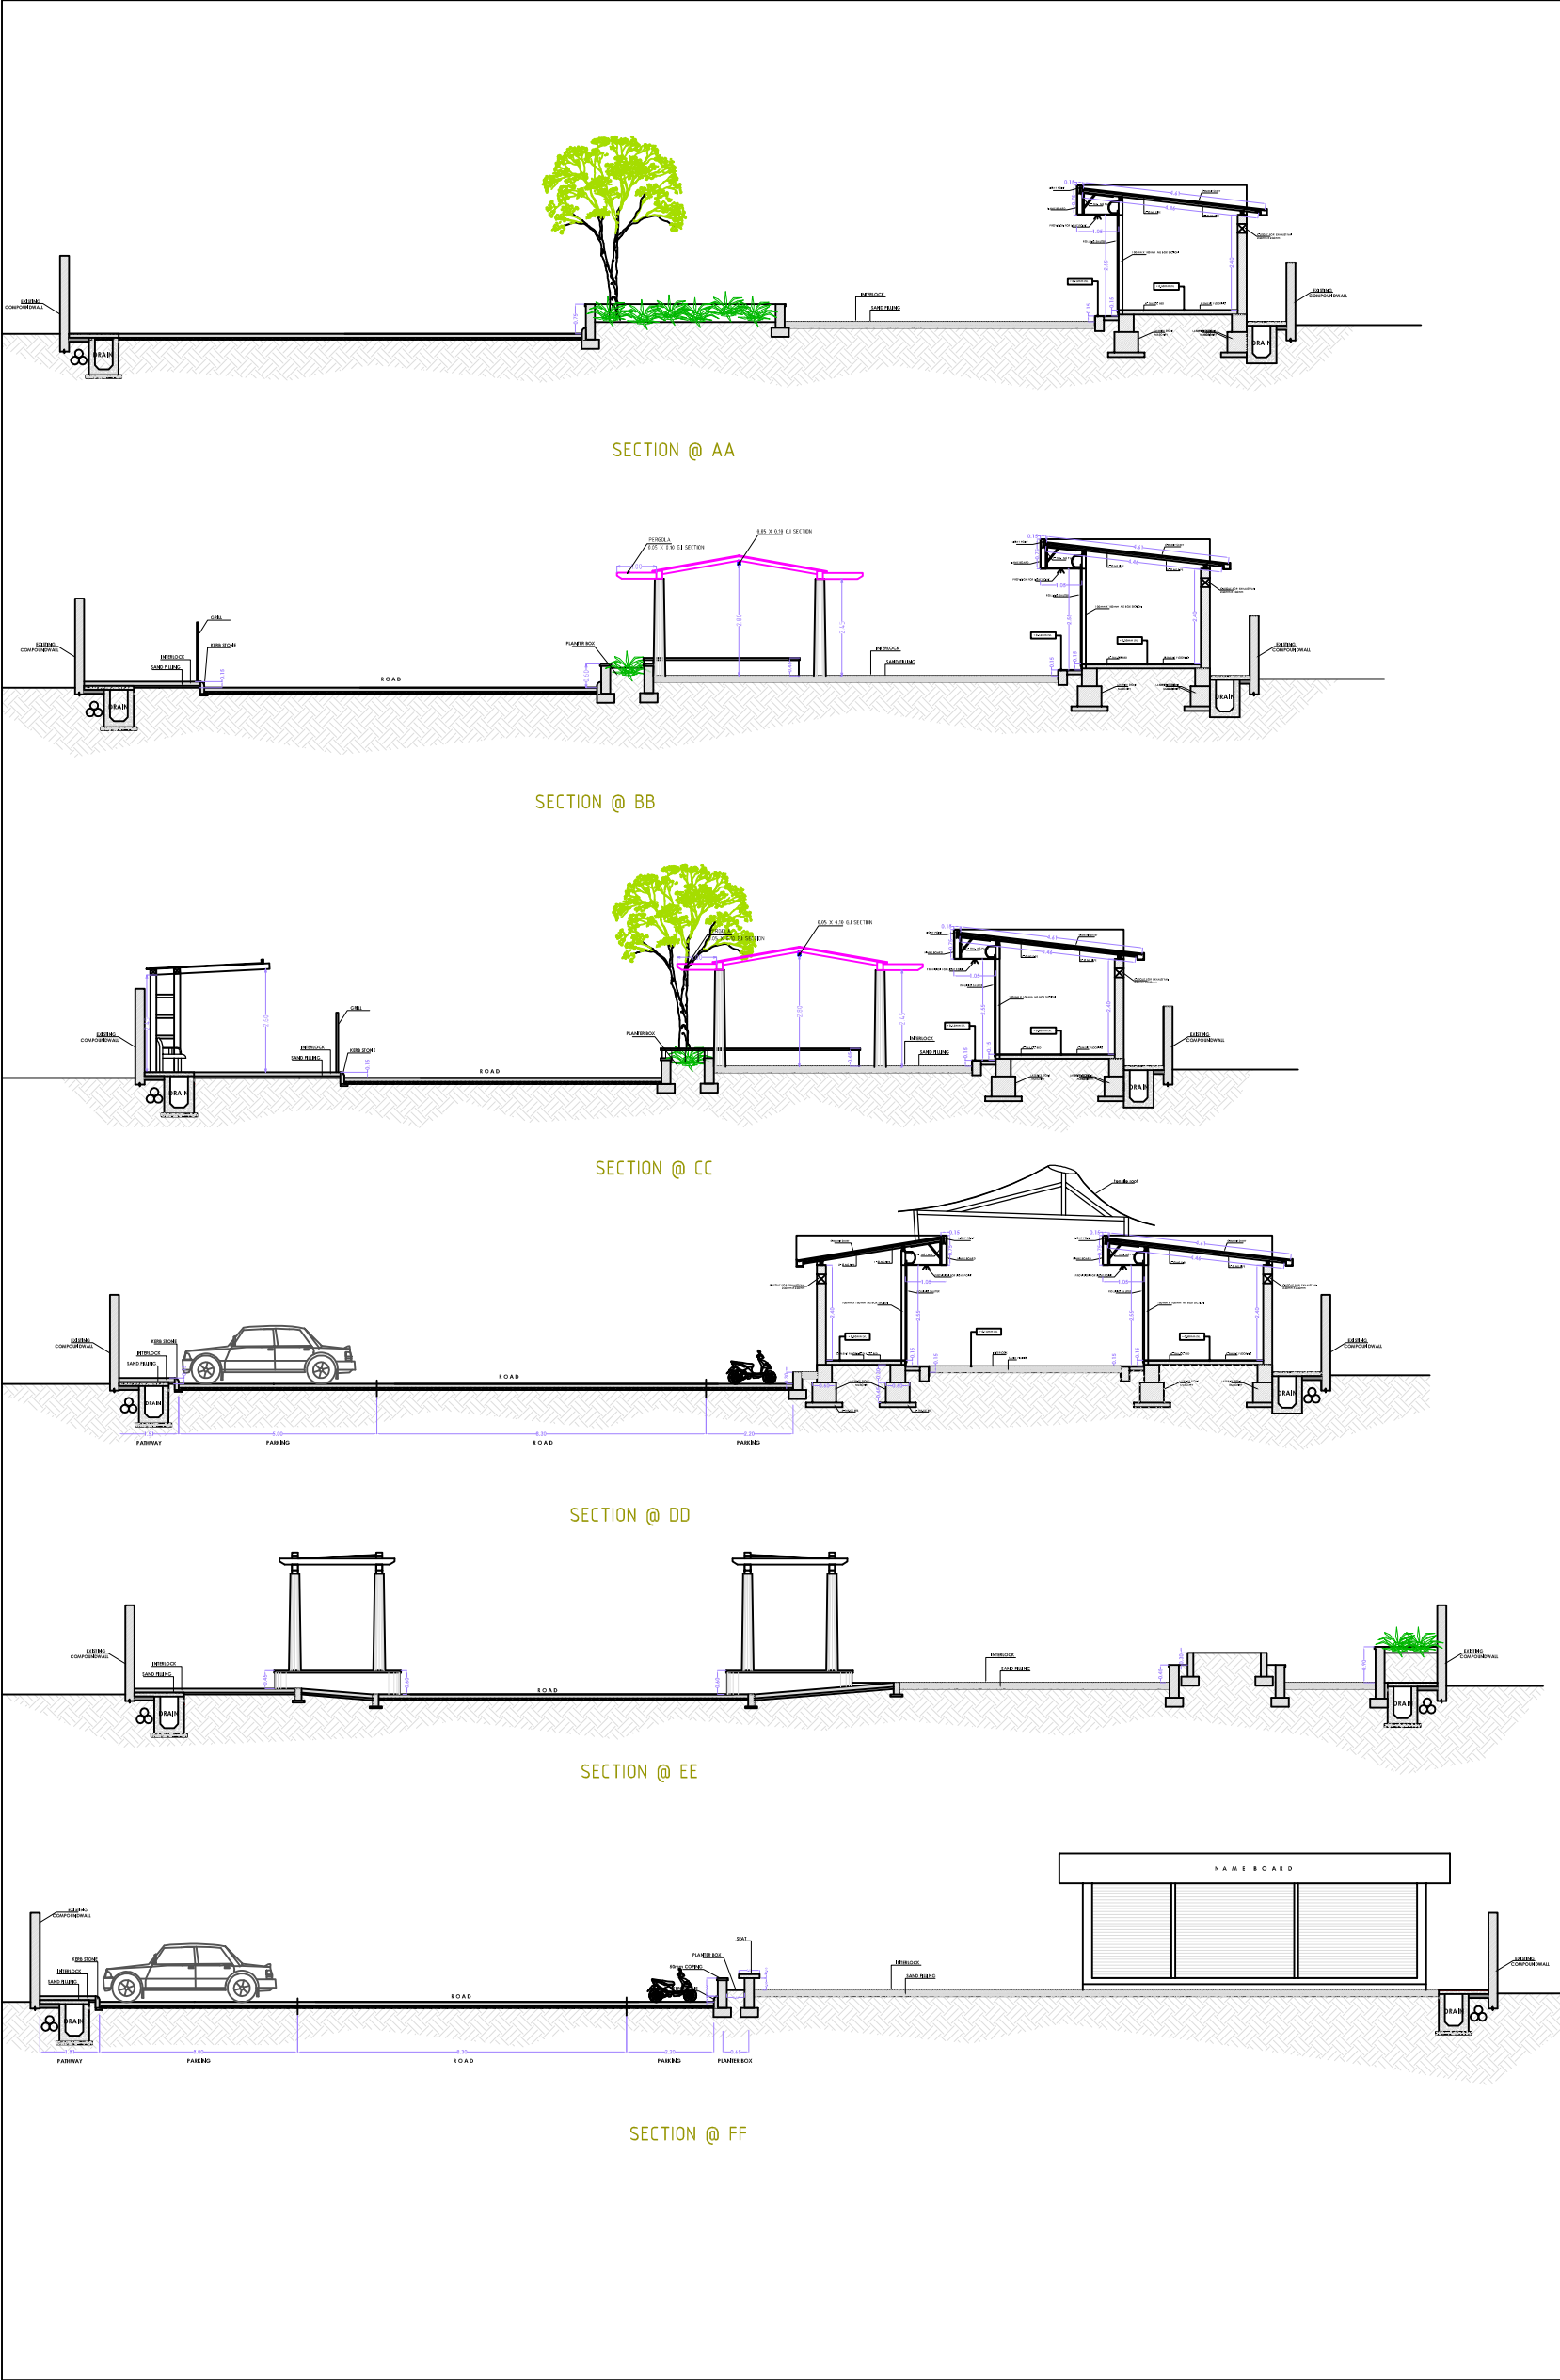

- 1- This drawing is the property of the "pailands associates" & cannot be reproduced in any form without it's consent.
- 2- Any discrepancy in the drawing should be brought to the notice of the Architects immediately.
- 3- Only written dimensions are to be followed.
- 4- All Dimensions are in metres unless otherwise mentioned.

NOTES :

CLIENT :

M S C L
MANGALURU SMART CITY LIMITED

PROJECT :

KADRI PARK

DWG. TITLE :


WEST WING
SECTIONS

DATE	SCALE	DWG. NO
13-03-2019	N.T.S	002
DRAWN	V.K.S	
CHECKED	M.V.P	


ARCHITECTS :



pailands associates
architects & interior designers
#1, temple square, carstreet
mangalore. ph- 2495651, 2496539
pailands @ gmail.com

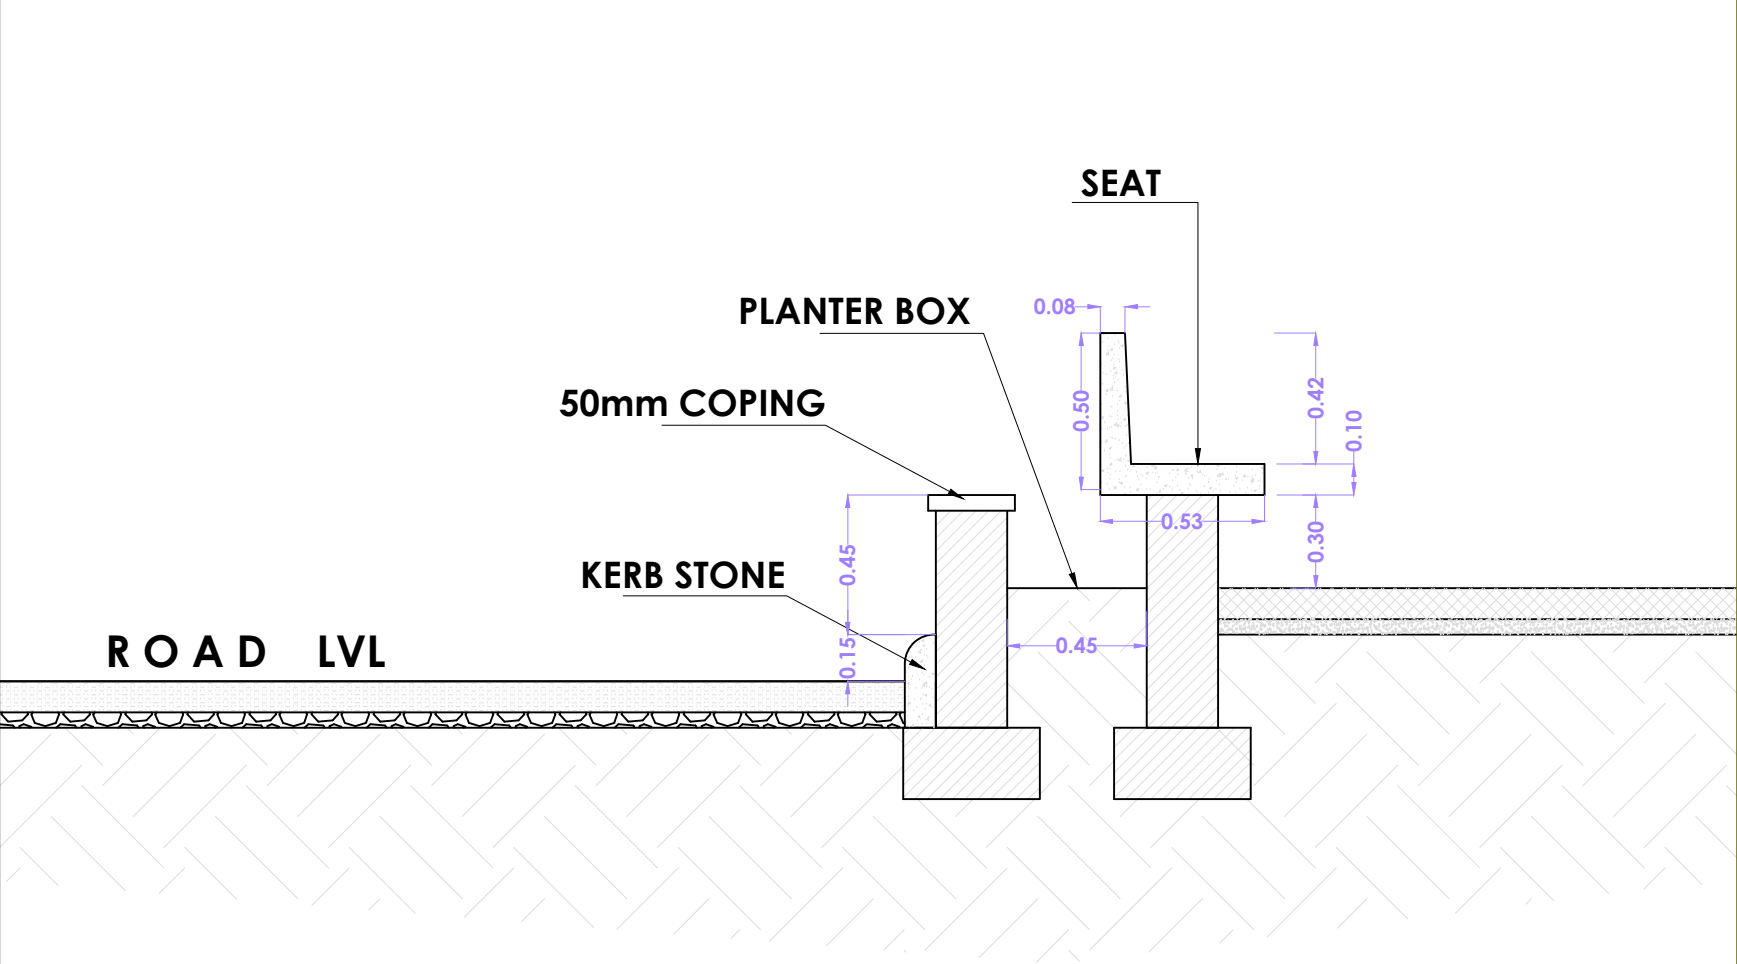

SECTION- AA

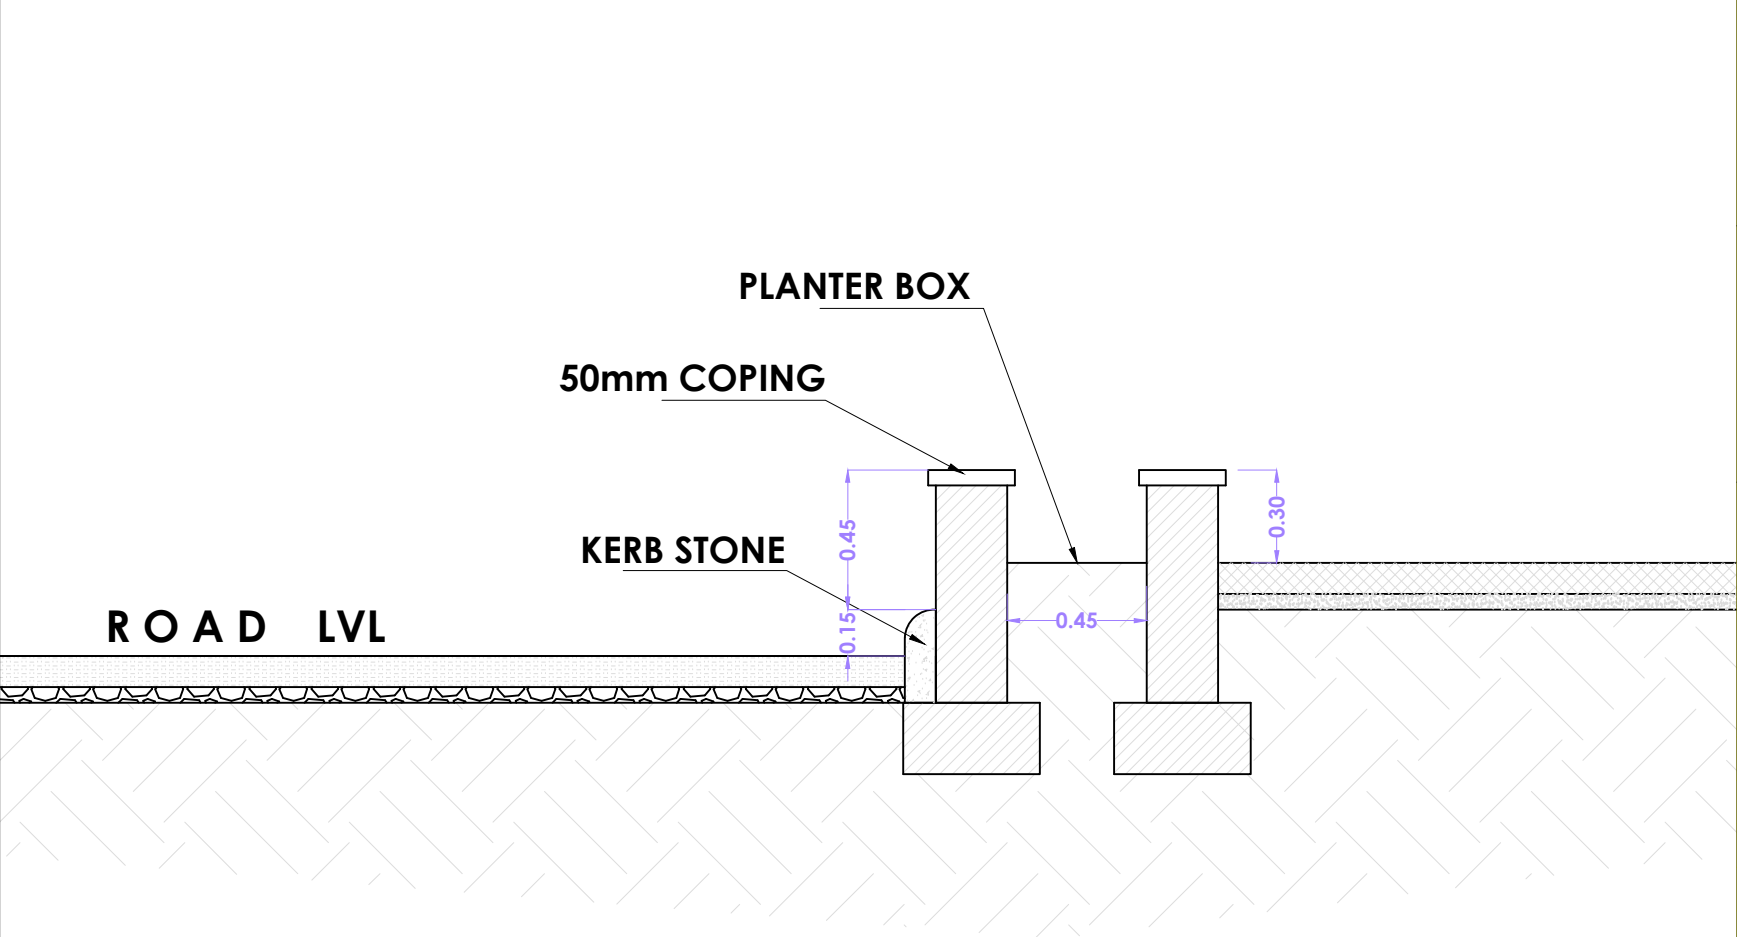

SECTION- BB

- 1- This drawing is the property of the "pailands associates" & cannot be reproduced in any form without it's consent.
2- Any discrepancy in the drawing should be brought to the notice of the Architects immediately.
3- Only written dimensions are to be followed.
4- All Dimensions are in metres unless otherwise mentioned.

NOTES :

CLIENT :

M S C L
MANGALURU SMART CITY LIMITED

PROJECT :

KADRI PARK

DWG. TITLE :

PLANTER BOX SECTIONS

DATE	SCALE	DWG. NO
13-03-2019	N.T.S	WST-012
DRAWN	V.K.S	
CHECKED	M.V.P	

ARCHITECTS :



pailands associates
architects & interior designers
#1, temple square, carstreet
mangalore. ph- 2495651, 2496539
pailands @ gmail.com

- NOTES :

PLAN

4" x 4" ms box section

CLIENT :

M S C L
MANGALURU SMART CITY LIMITED

PROJECT :

KADRI PARK

DWG. TITLE :


GRILL DETAIL


DATE	SCALE	DWG. NO WST-003
13-03-2019	N.T.S	
DRAWN	D.P.S	
CHECKED	M.V.P	

ARCHITECTS :



pailands associates
architects & interior designers
#1, temple square, carstreet
mangalore. ph- 2495651, 2496539
pailands @ gmail.com

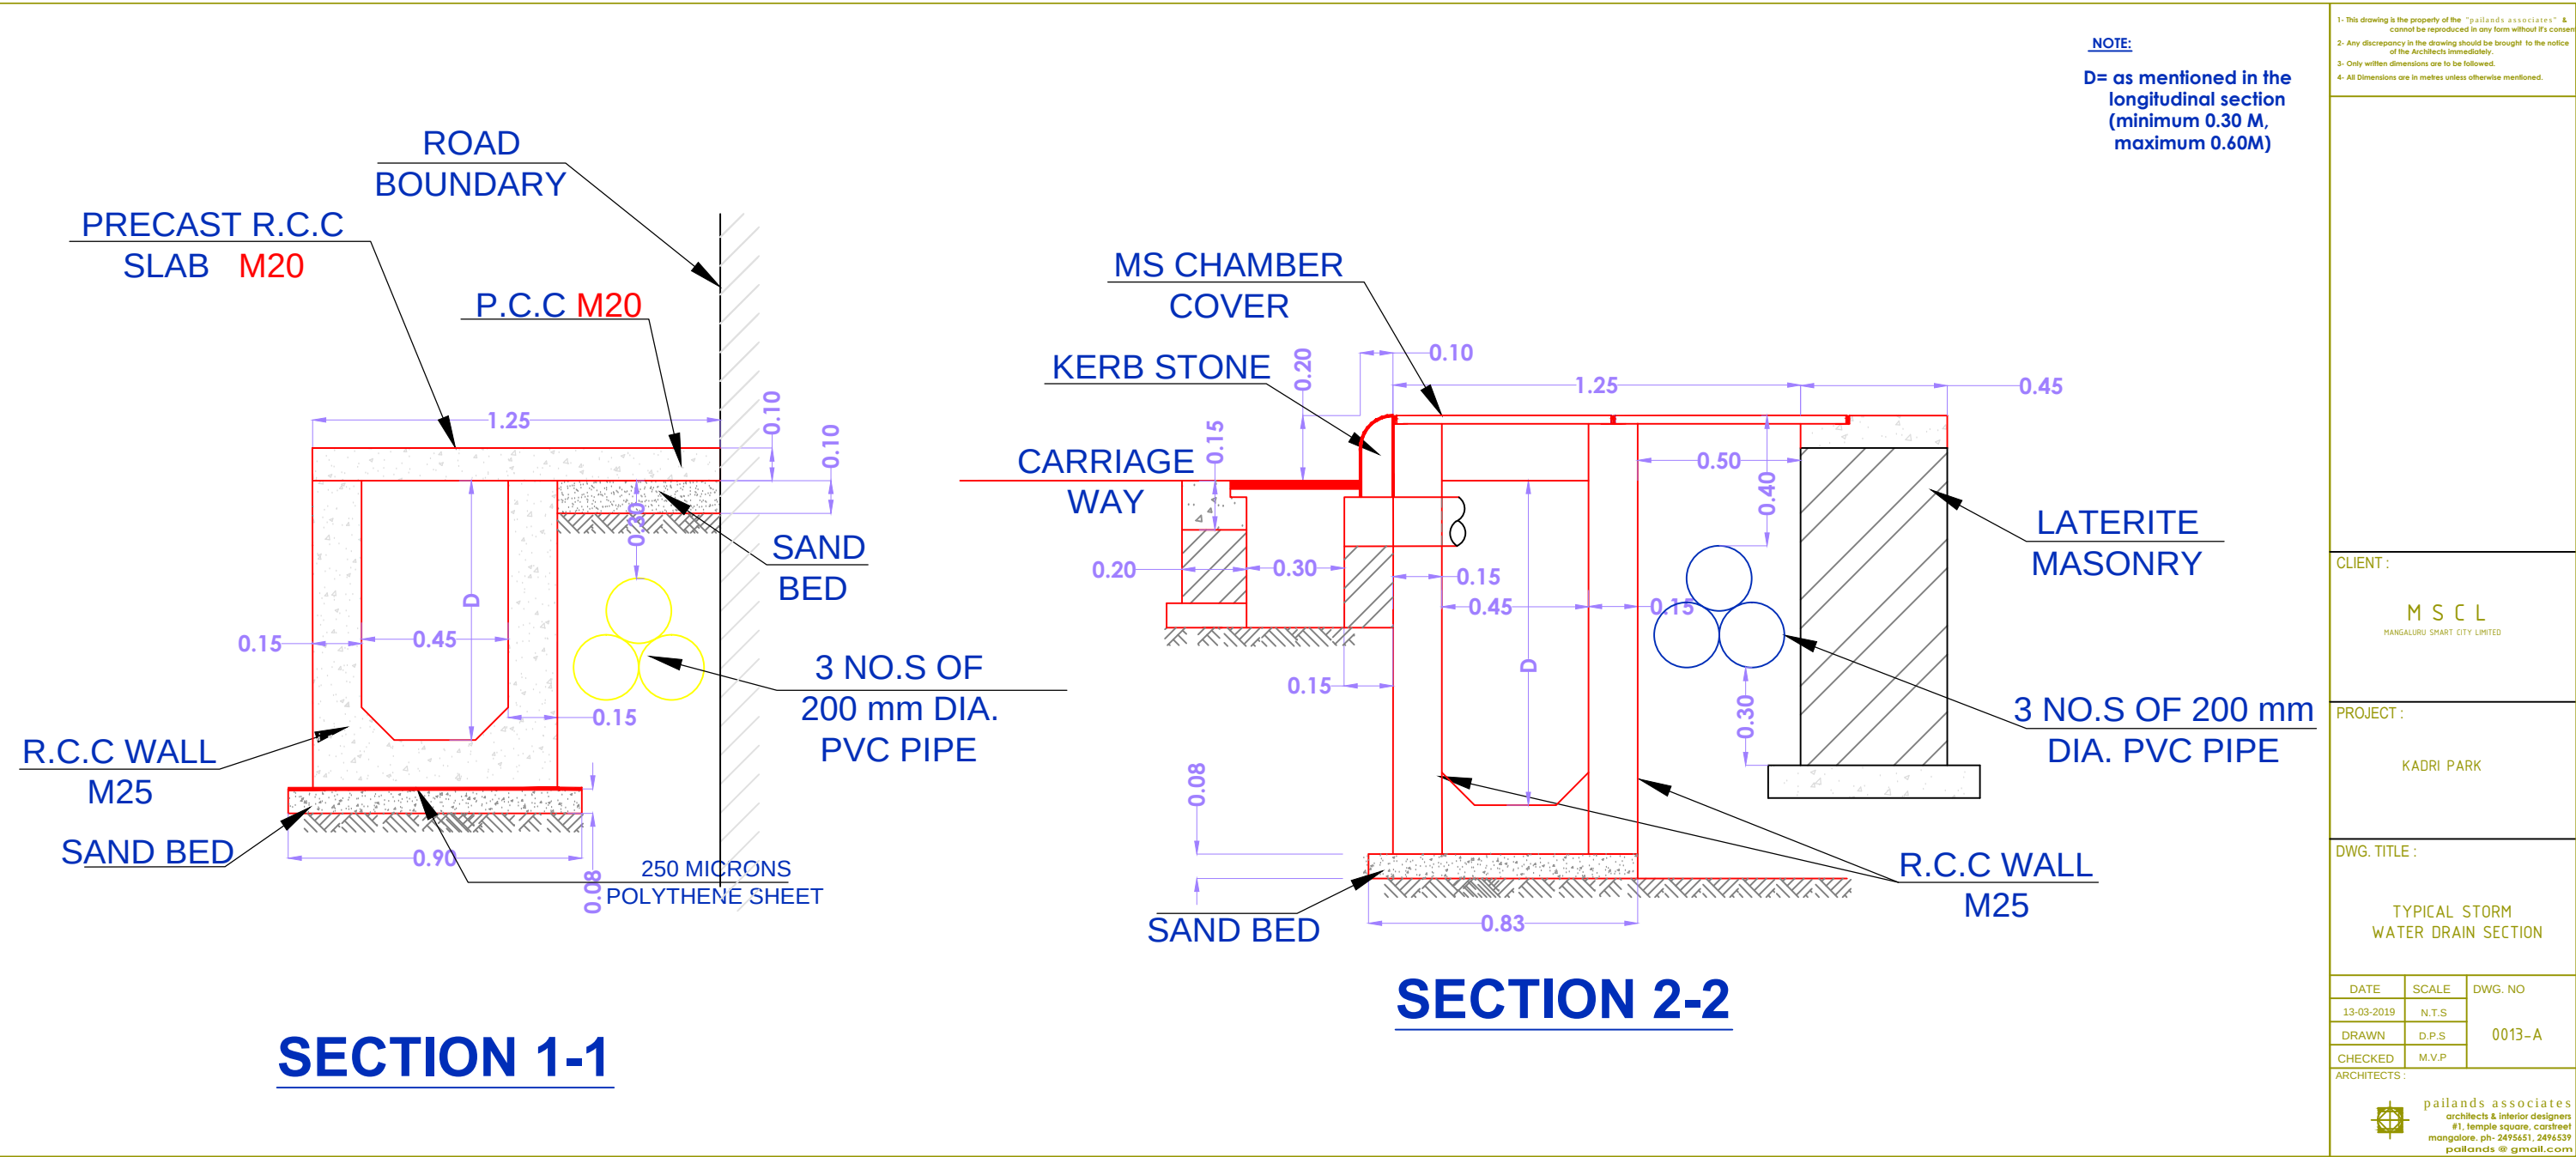

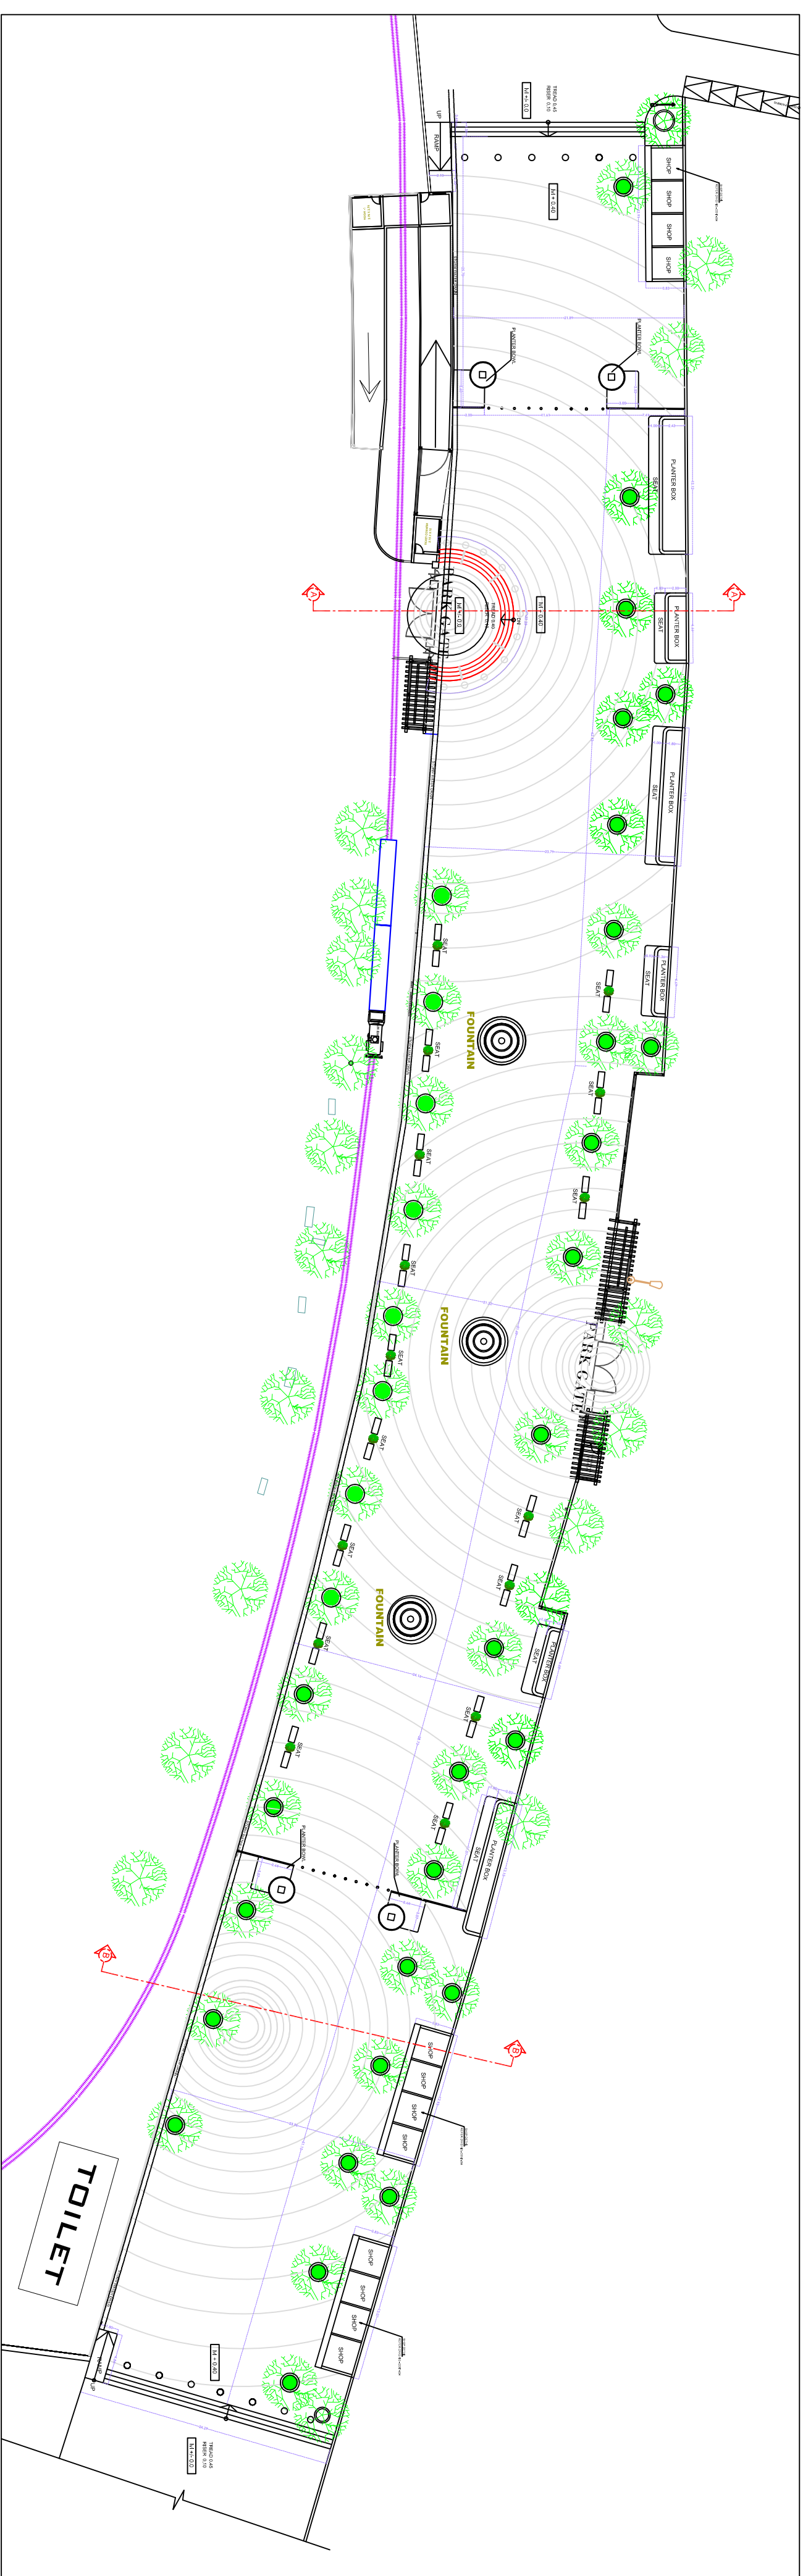

1. It is desirable that the property of the "wildlands associations" cannot be reproduced in any form without its consent.
2. Any discrepancy in the drawing should be brought to the notice of the Architectural Firm immediately.
3. Only written directions can be to be followed.
4. All Directions are in meters unless otherwise mentioned.

CLIENT

MSCL
MANGALURU SMART CITY LIMITED

PROJECT:

ARK

DWG. TIT

CENTER PLAZA MASTER PLAN


DATE	SCALE	DWG. NO
11-03-2019	N.T.S	CNT001
DRAWN	V.K.S	
CHECKED	M.V.P	

ARCHITECT


**pillands associates**
architects & interior designers
#1 temple square, costline
mangalore, ph- 2495651, 24965335
pillands @ gmail.com

- 1- This drawing is the property of the "patallans associates" & cannot be reproduced in any form without it's consent.
- 2- Any discrepancy in the drawing should be brought to the notice of the Architects immediately.
- 3- Only written dimensions are to be followed.
4. All Dimensions are in metres unless otherwise mentioned.

NOTES:

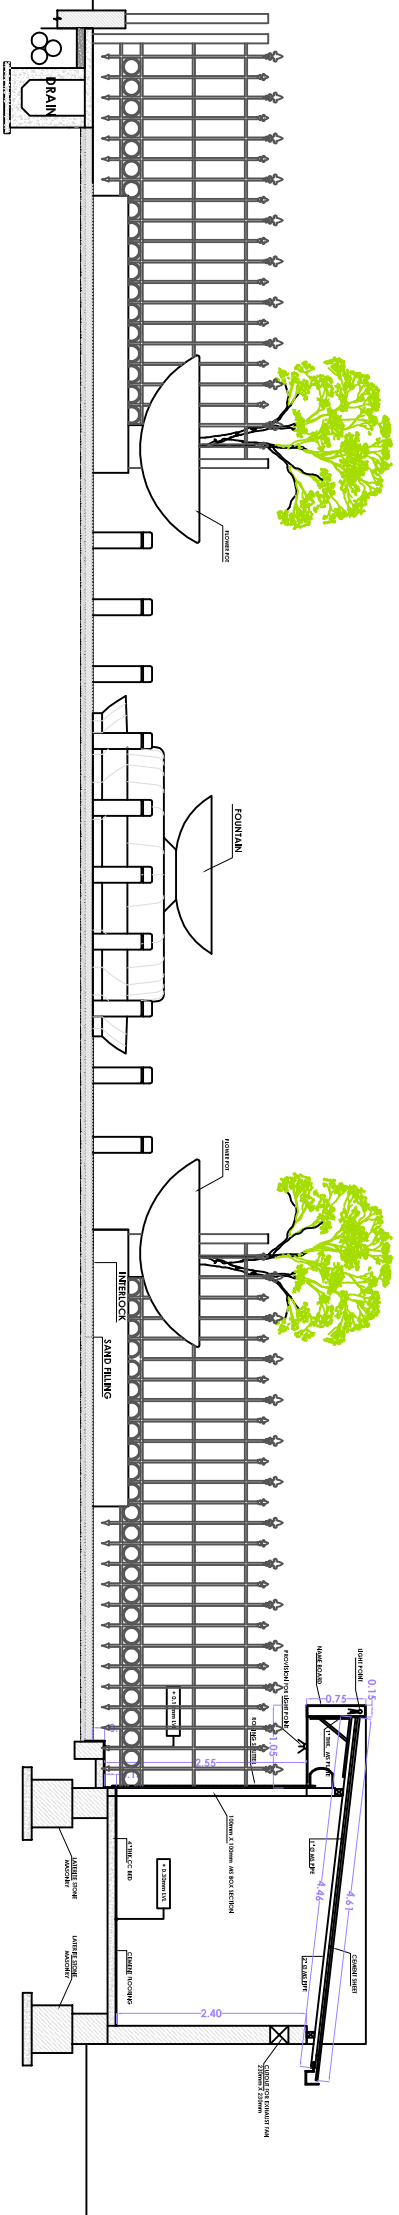

SECTION @ BB

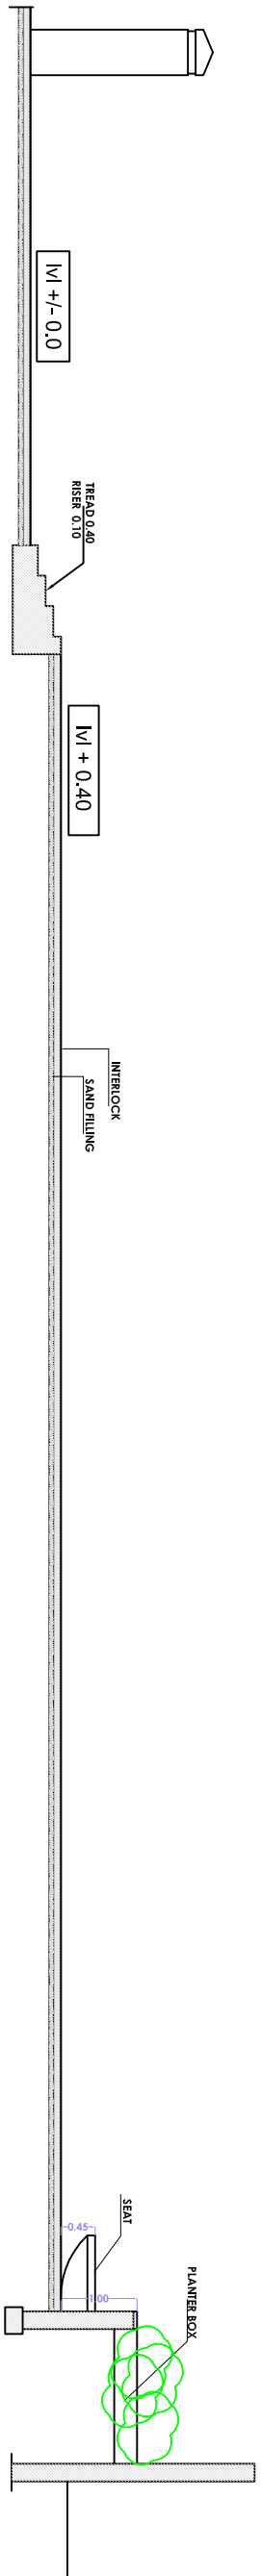

SECTION @ AA

DATE	SCALE	DWG. NO CNT002
11-03-2019	N.T.S	
DRAWN	V.K.S	
CHECKED	M.V.P	

ARCHITECTS:



pallands associates
architects & interior designers
#1, temple square, carsteeth
mangalore. ph-2495651, 2496539
pallands @ gmail.com

CLIENT

MSCL



MANGALURU SMART CITY LIMITED

PROJECT:

KADRI PARK

DWG. TITLE:

SECTIONS

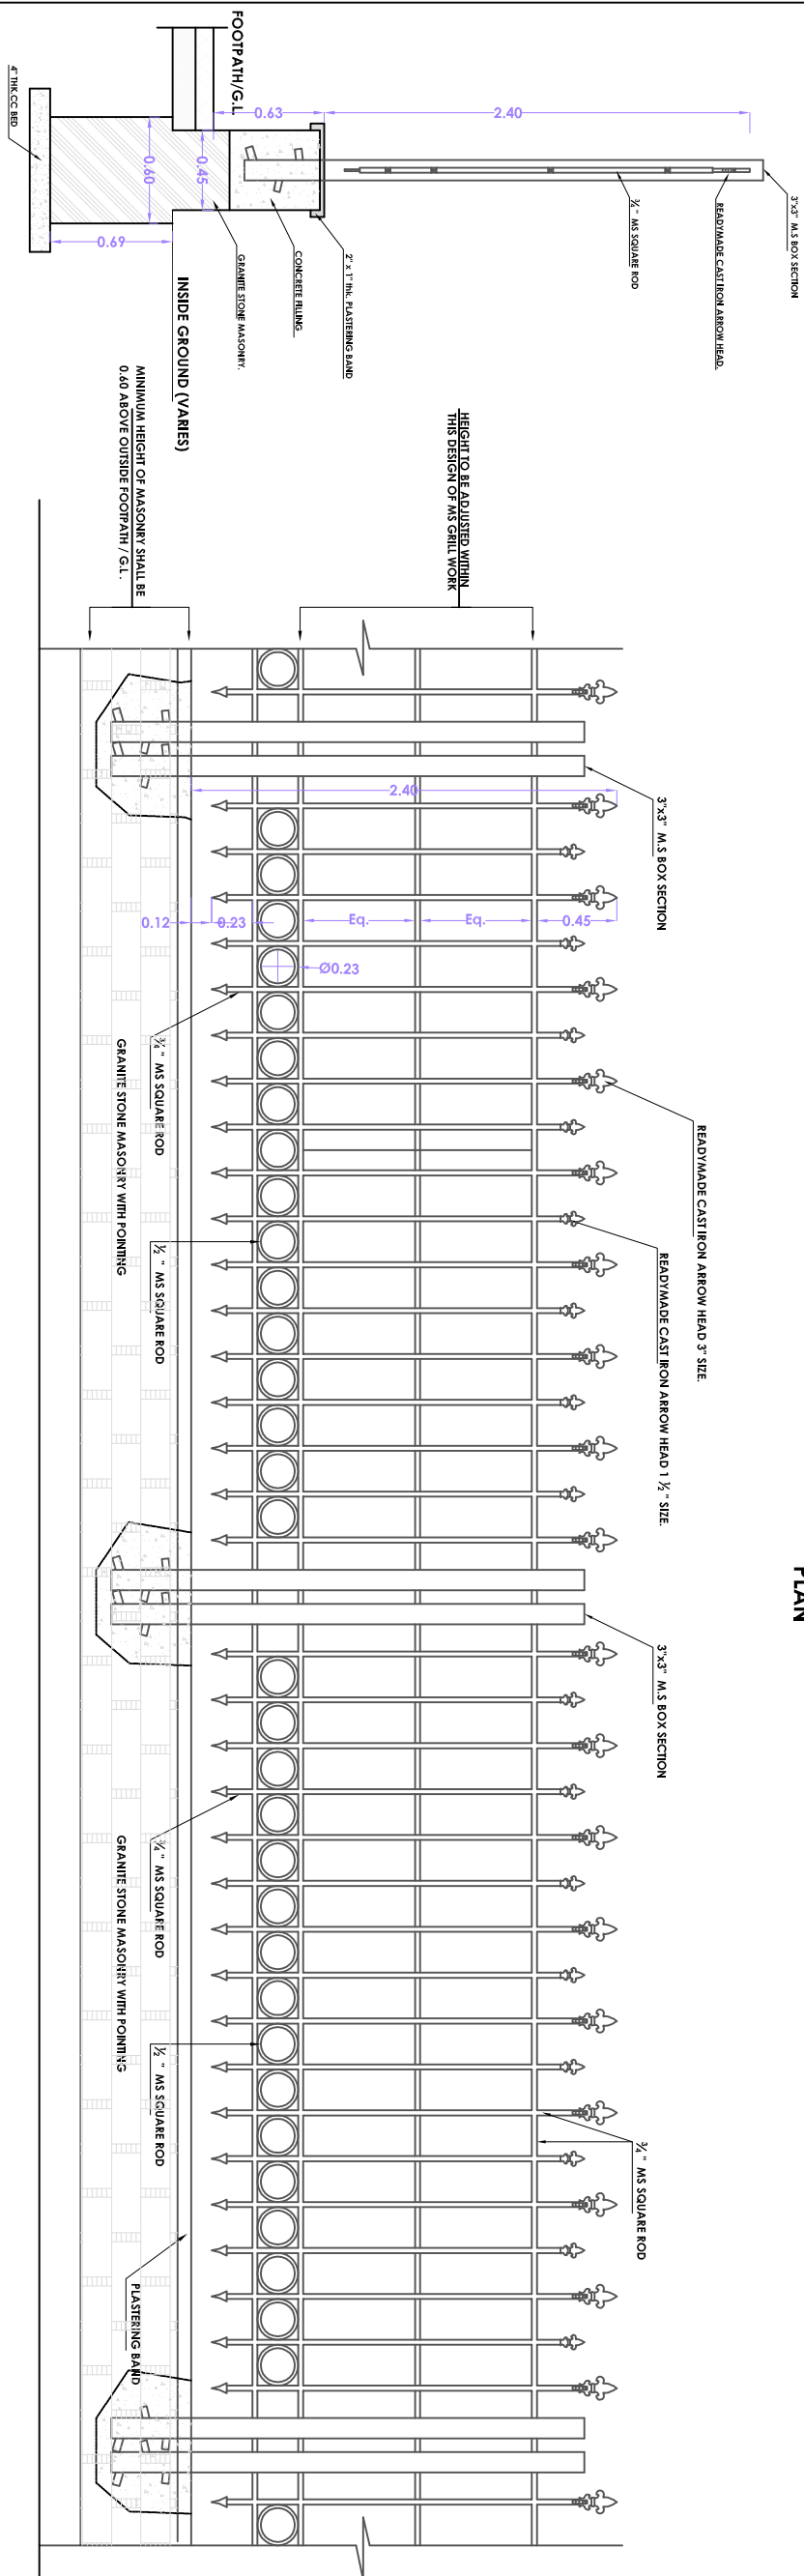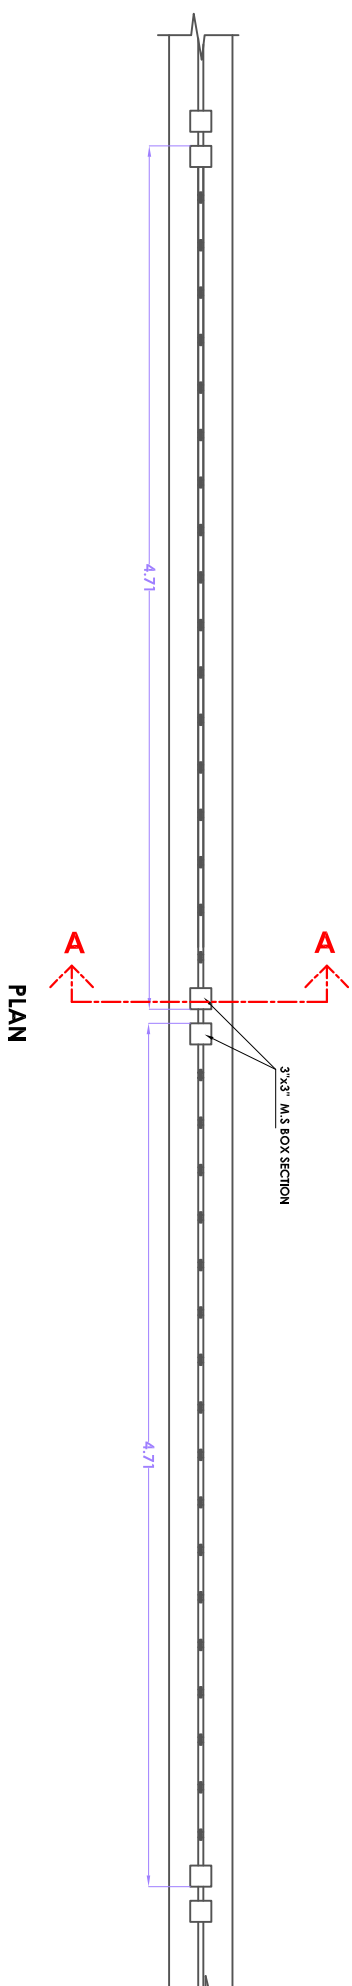

SECTION@ AA

ELEVATION

DWG. TITLE:

COMPOUND WALL GRILL DETAILS

DATE	SCALE	DWG. NO CNT004
13-03-2019	N.T.S	
DRAWN	D.P.S	
CHECKED	M.V.P	

ARCHITECTS



pailands associates
architects & interior designers
#1, temple square, carstree
mangalore. ph-2475651, 247653
pailands @ gmail.com

- 1- This drawing is the property of the "patrons associates" cannot be reproduced in any form without their permission.
- 2- Any discrepancy in the drawing should be brought to the notice of the Architects immediately.
- 3- Only written dimensions are to be followed.
- 4- All Dimensions are in metres unless otherwise mentioned.


NOTES :

CLIENT


PROJECT

MSC L
MANGALURU SMART CITY LIMITED

CAD REF: WDURGAE\PARK\KADRI PARK\FINAL KADRI PARK\SECTIONS\

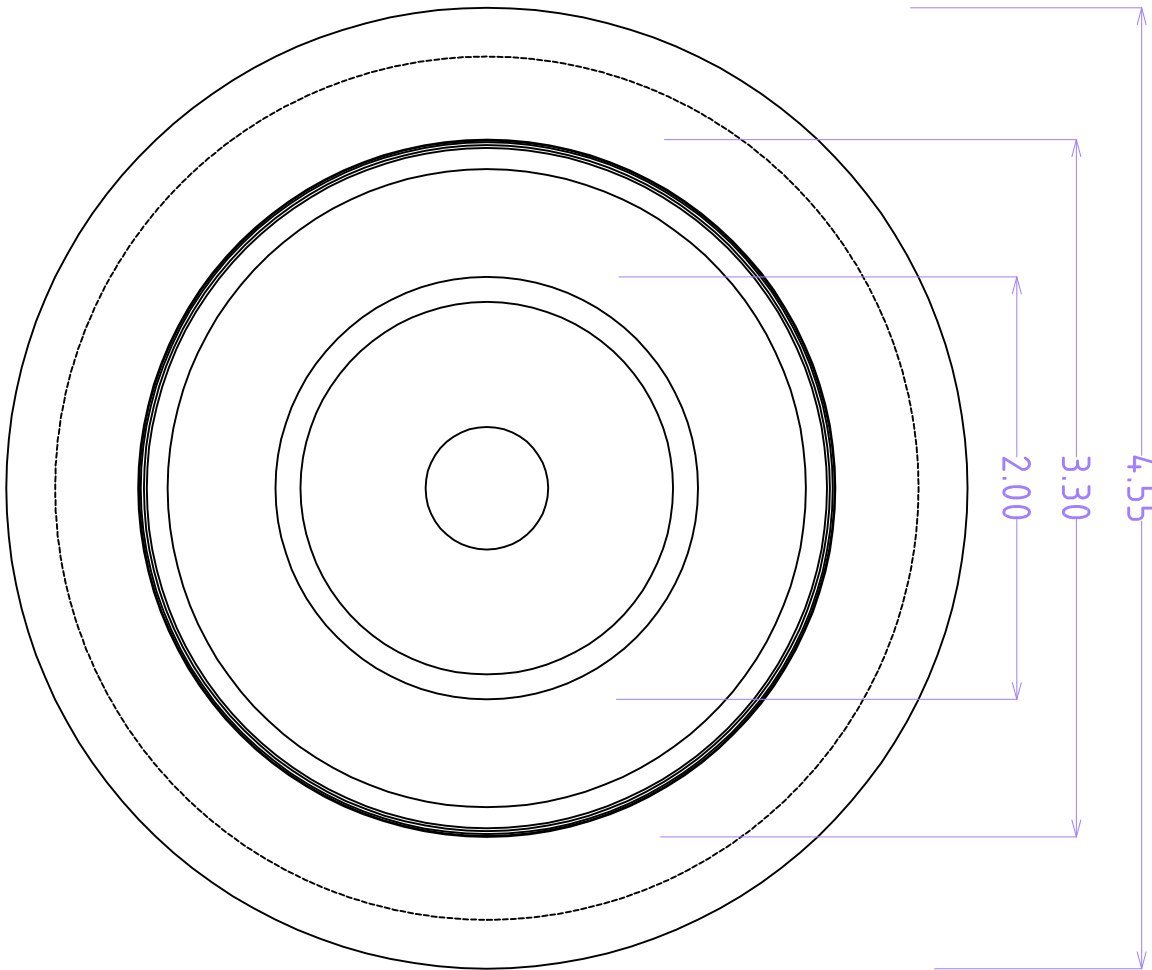

PLAN

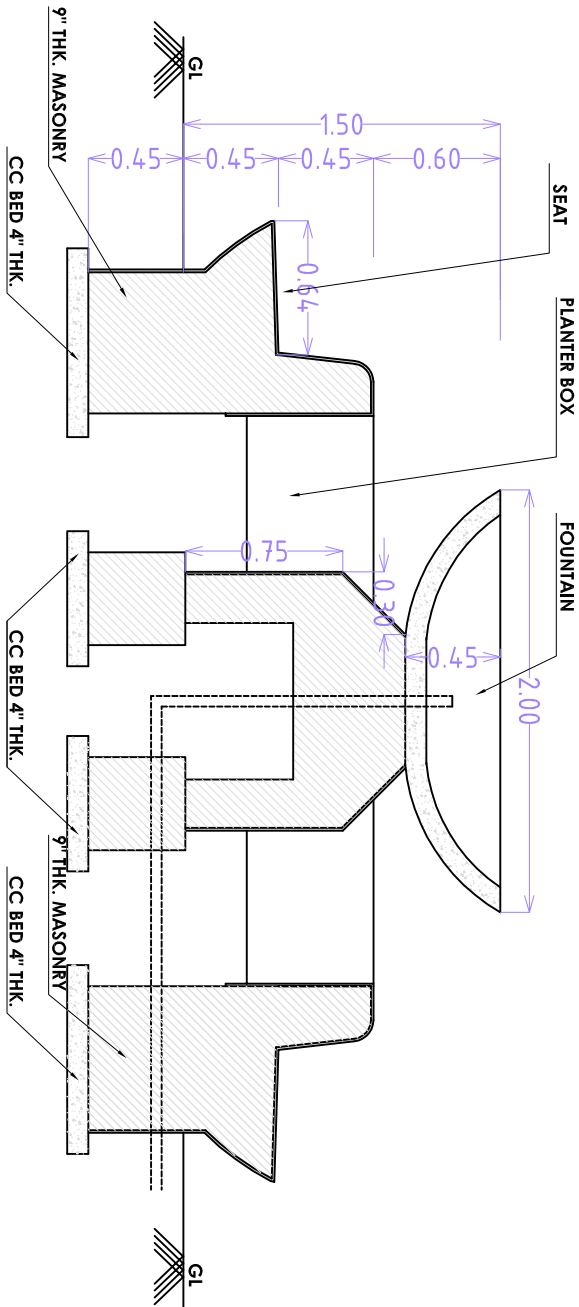

SECTION @ AA

- NOTES :
- 1- This drawing is the property of the "pailands associates" & cannot be reproduced in any form without it's consent.
 - 2- Any discrepancy in the drawing should be brought to the notice of the Architects immediately.
 - 3- Only written dimensions are to be followed.
 - 4- All Dimensions are in metres unless otherwise mentioned.

CLIENT :

PROJECT :

M S C L
MANGALURU SMART CITY LIMITED

DWG. TITLE :

FOUNTAIN WORKING PLAN

DATE	SCALE	DWG. NO
13-03-2019	N.T.S	
DRAWN	D.P.S	CNTT003
CHECKED	M.V.P	

ARCHITECTS :



pailands associates
architects & interior designers
#1, temple square, cristieet
mangalore. ph- 2495651, 2495639
pailands @ gmail.com

6 nos

CAD REF : \\Durgate\\PARKKADRI PARK\\FINAL KADRI PARK\\SECTIONS